

LOCATION PLAN
 Project number: 0033
 Date: 18-06-07
 Drawn by: A.A.
 Scale:

PROPOSED KEBAB CARAVAN F.V.
 997 WESTERN HIGHWAY RAVENHALL

NOTES


1. ALL INFORMATION IS FOR INFORMATIONAL PURPOSES ONLY AND DOES NOT CONSTITUTE A CONTRACT. THE CLIENT ACCEPTS FULL RESPONSIBILITY FOR THE ACCURACY OF ALL INFORMATION PROVIDED TO THE ARCHITECT. THE ARCHITECT ACCEPTS NO LIABILITY FOR ANY LOSS OR DAMAGE, INCLUDING CONSEQUENTIAL DAMAGES, ARISING FROM THE USE OF THIS INFORMATION. THE ARCHITECT'S LIABILITY IS LIMITED TO THE PROFESSIONAL SERVICES PROVIDED.

No.	Description	Date

AY INTERIOR ARCHITECTURE

N

NORTH

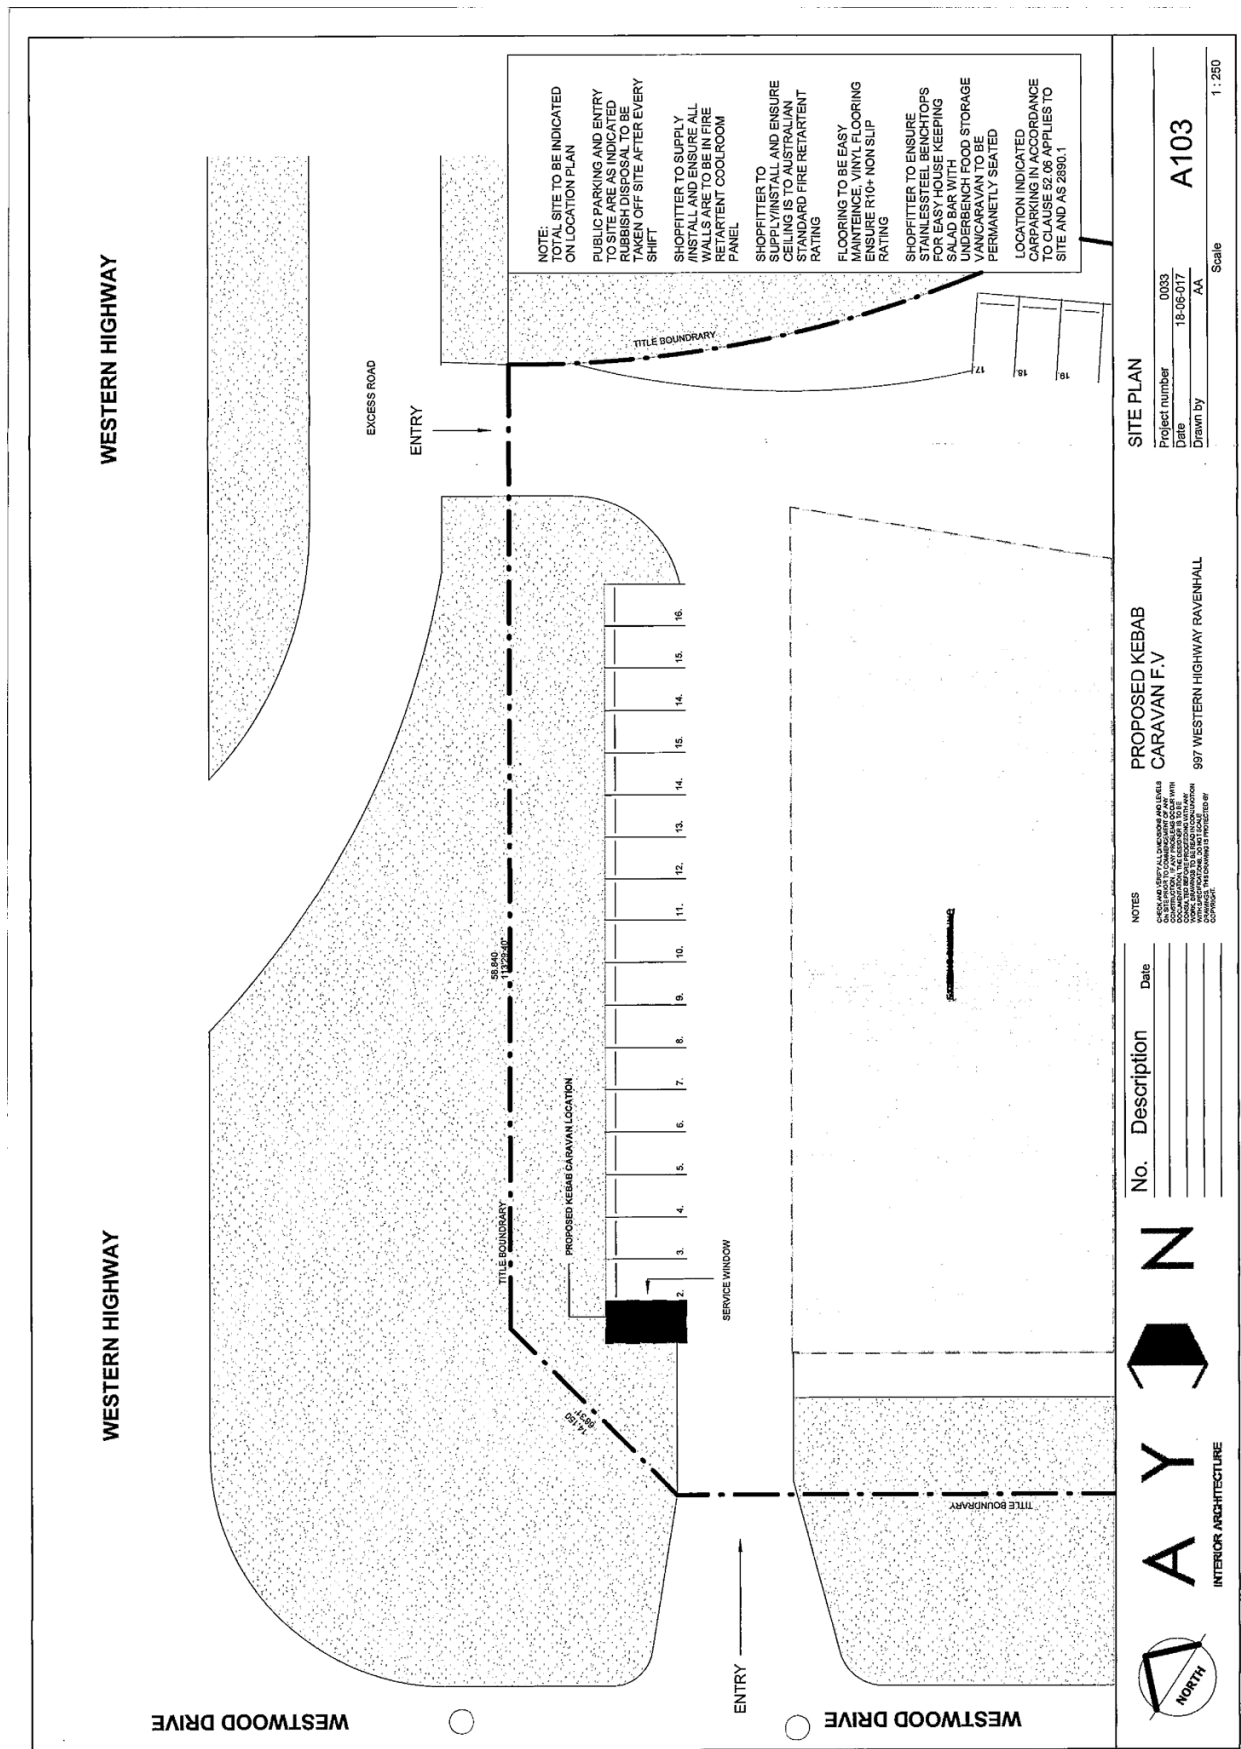

NOTE:
 TOTAL SITE TO BE INDICATED ON LOCATION PLAN
 PUBLIC PARKING AND ENTRY TO SITE ARE AS INDICATED
 RUBBISH DISPOSAL TO BE TAKEN OFF SITE AFTER EVERY SHIFT
 SHOPFITTER TO SUPPLY, INSTALL AND ENSURE ALL WALLS ARE TO BE IN FIRE RETARDANT COOLROOM PANEL
 SHOPFITTER TO AND ENSURE CEILING IS TO AUSTRALIAN STANDARD FIRE RETARDANT RATING
 FLOORING TO BE EASY MAINTENANCE VINYL FLOORING ENSURE R10+ NONSLIP RATING
 SHOPFITTER TO ENSURE STAINLESSSTEEL BENCHTOPS FOR EASY HOUSE KEEPING SALAD BAR WITH UNDERBENCH FOOD STORAGE TO BE PERMANENTLY SEATED
 LOCATION INDICATED CARPARKING IN ACCORDANCE TO CLAUSE 52.06 APPLIES TO SITE AND AS 2890.1

SITE PLAN
 Project number 0033
 Date 18-06-07
 Drawn by AA
 Scale 1:250

PROPOSED KEBAB CARAVAN F.V.
 997 WESTERN HIGHWAY RAVENHALL

NOTES
 THE DRAWING IS THE PROPERTY OF INTERIOR ARCHITECTURE AND IS NOT TO BE REPRODUCED OR COPIED IN ANY MANNER WITHOUT THE WRITTEN APPROVAL OF THE ARCHITECT.
 WORKS APPROVED BY THE LOCAL COUNCIL DO NOT CONSTITUTE A GUARANTEE OF ACCURACY OR COMPLETION BY THE ARCHITECT.


No.	Description	Date


AY INTERIOR ARCHITECTURE

N

NORTH

A103

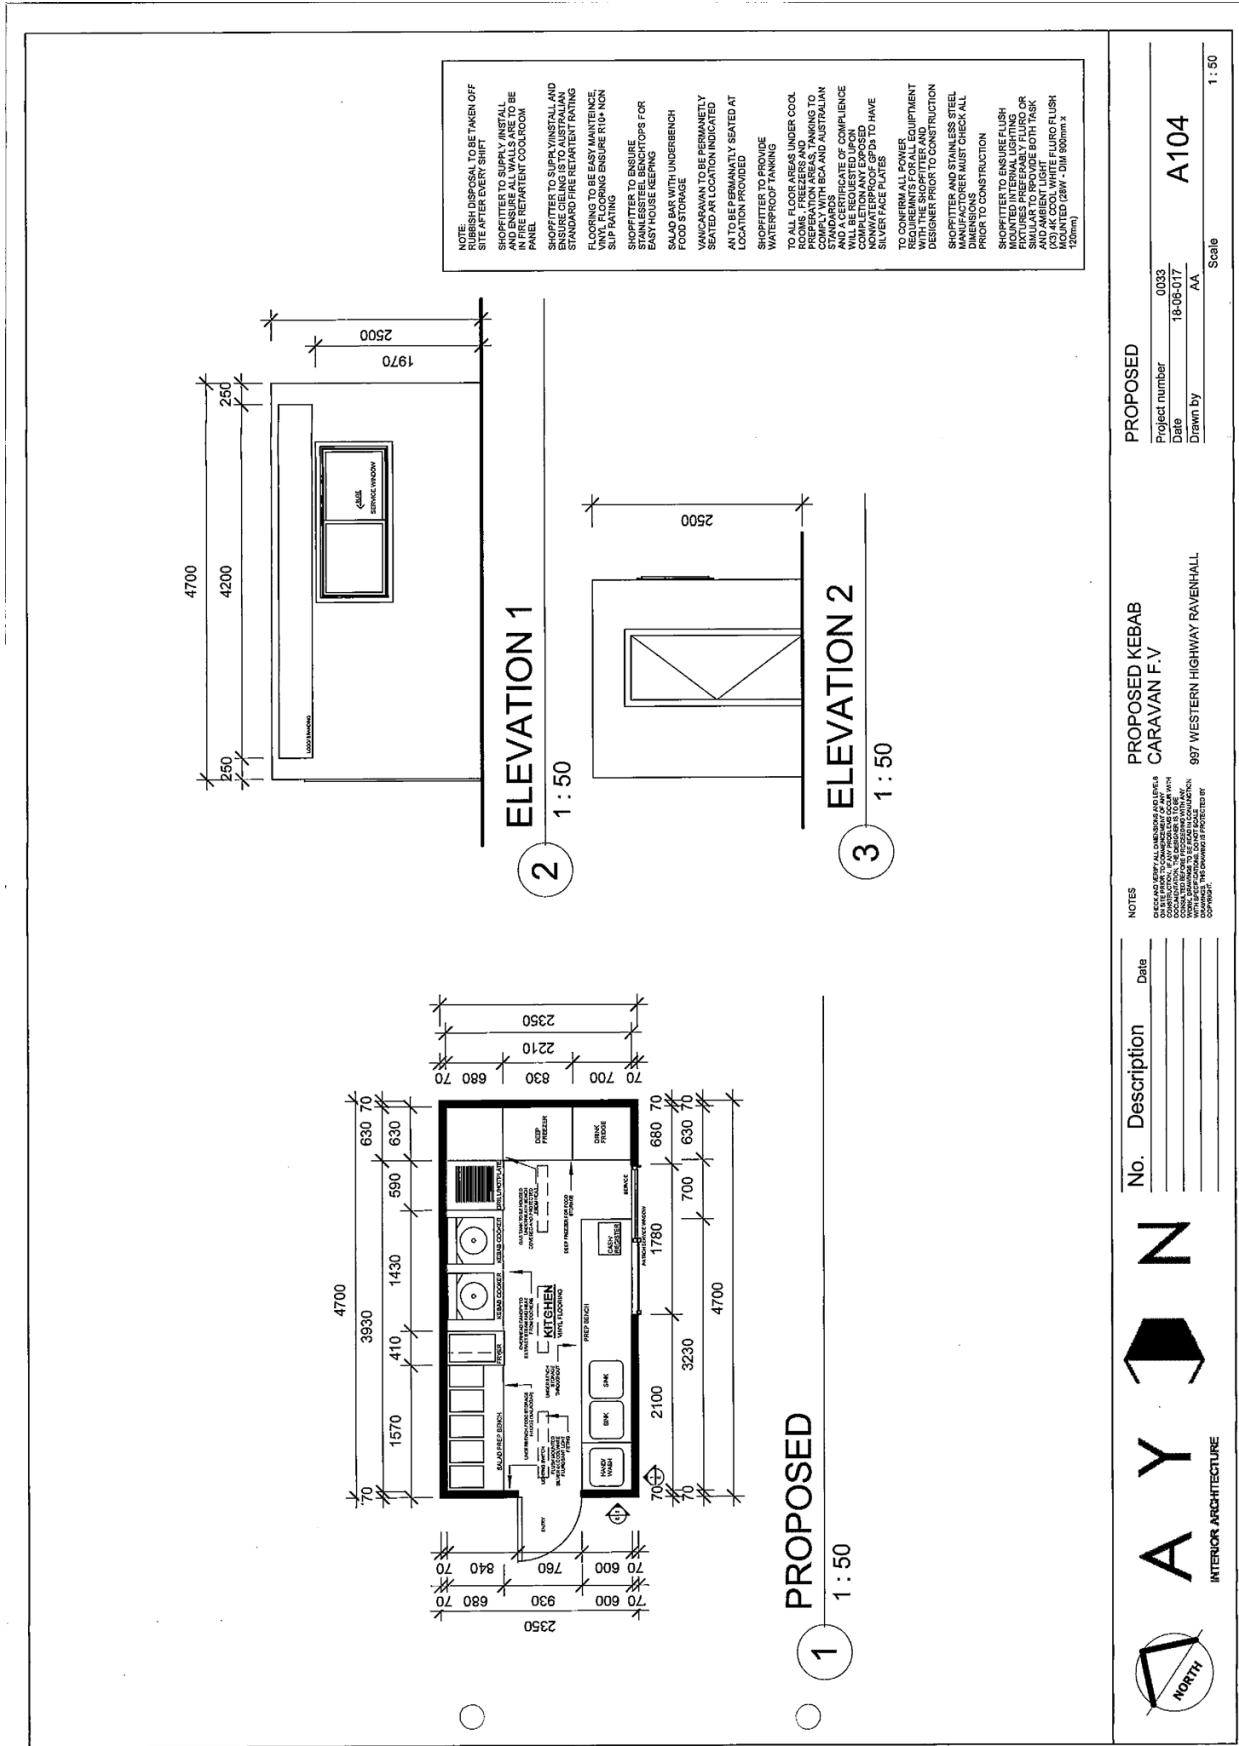

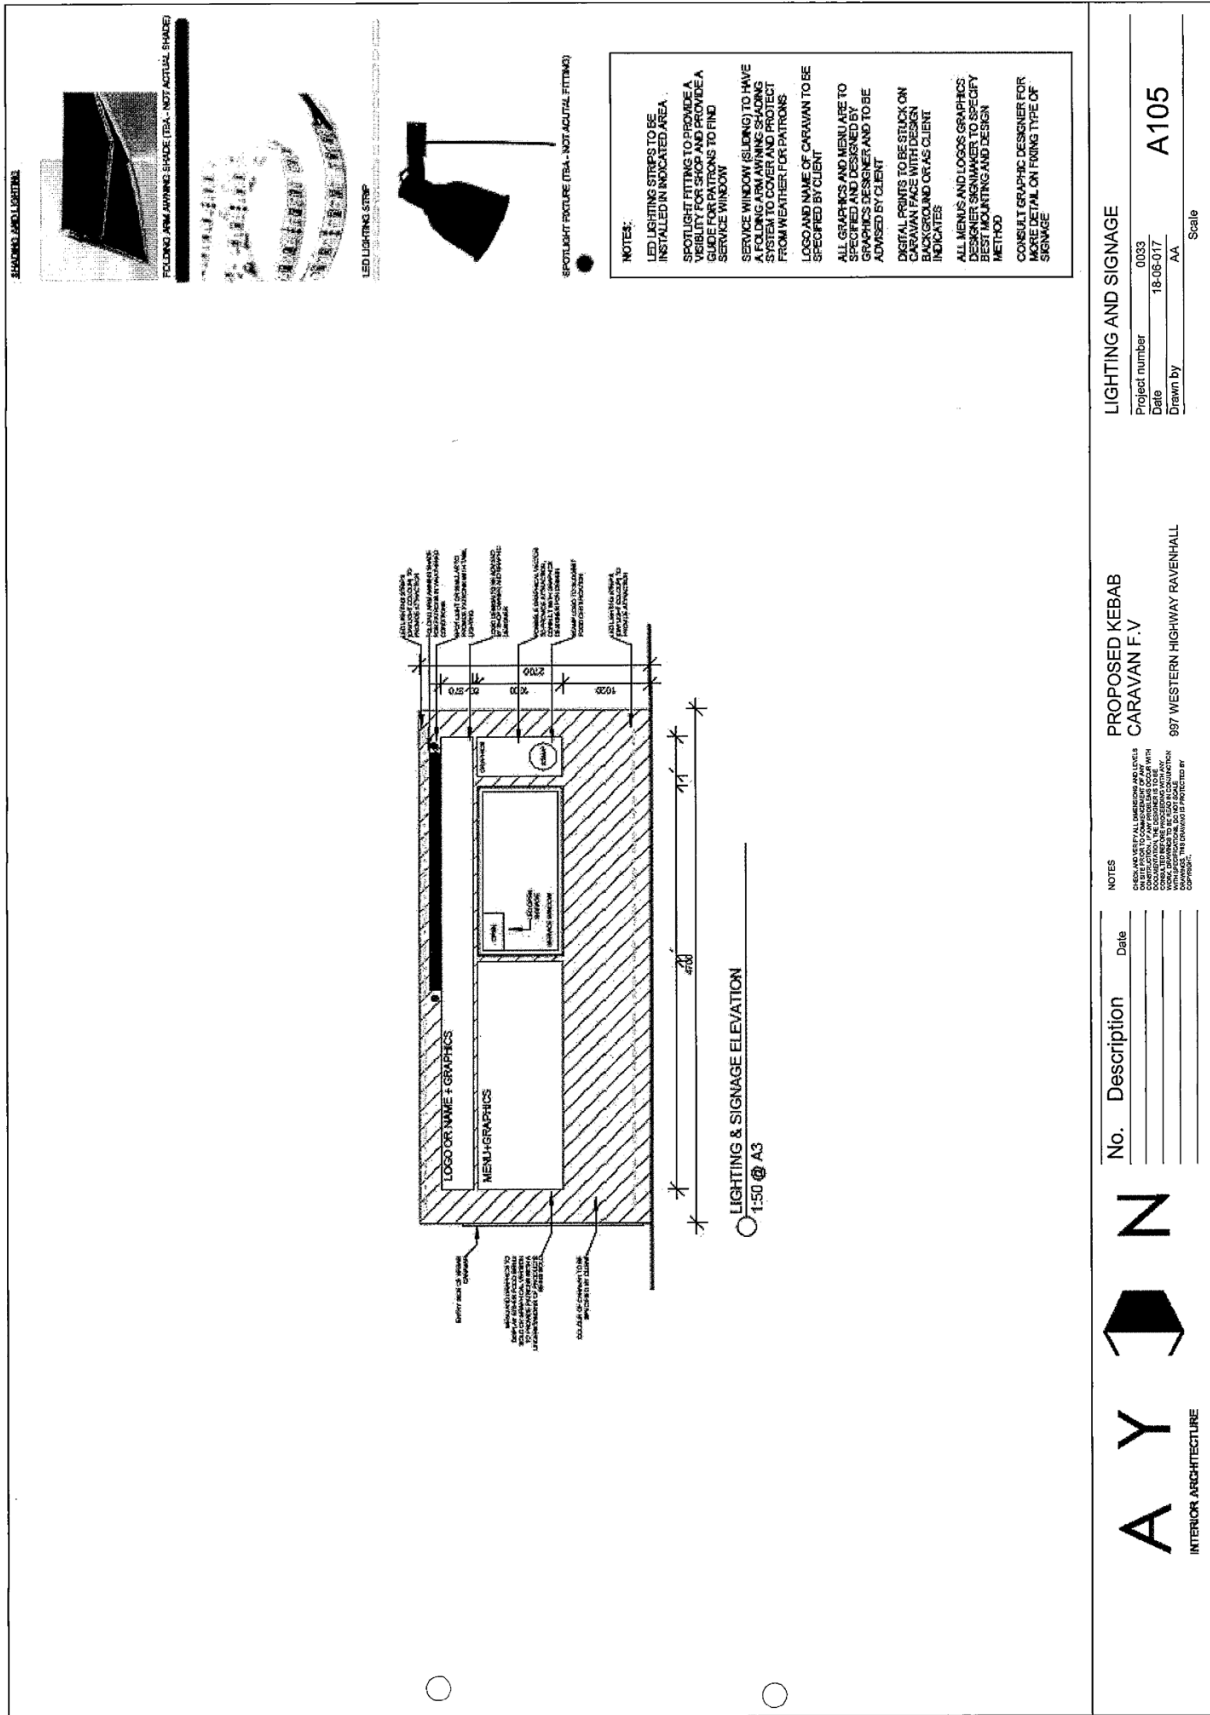

NOTES:

ELEVATIONS A CONCEPTUAL AND NOT TO SCALE DO NOT SCALE.

CONCEPTS ARE INDICATIVE ONLY AS A SUGGESTED SCHEME FOR PROPOSAL.

CLIENT TO CONFIRM CONCEPT OR TO PROPOSE OWN CONCEPT.

ALL MATERIALS TO BE INSTALLED IN INDICATED AREA OR AS PER CLIENT'S SPECS.

SPOTLIGHT FITTING TO PROVIDE A VISIBILITY FOR SIGN AND PROVIDE A SYSTEM TO COVER AND PROTECT FROM WEATHER FOR PATRONS TO BE ADVISED BY CLIENT.

SERVICE WINDOW (SIDING) TO HAVE VISIBILITY FOR PATRONS TO BE ADVISED BY CLIENT.

LOGO AND MENU BOARD GRAPHICS TO BE SPECIFIED AND DESIGNED BY CLIENT AND TO BE ADVISED BY CLIENT.

DIGITAL PRINTS TO BE STUCK ON CARAVAN FACE WITH DESIGN INDICATED AND OR AS CLIENT INDICATES.

ALL MENUS AND LOGO GRAPHICS DESIGNER SIGNMAKER TO SPECIFY BEST ACCOUNTING AND DESIGN DESIGNER FOR MORE DETAIL ON FIXING TYPE OF SIGNAGE.

No.	Description	Date	Notes
1	Doner Kebab icon to create excitement.		Doner Kebab icon to create excitement.
2	Logo design or name to be added in suggested positioning. (not final design) (client to advise final)		Logo design or name to be added in suggested positioning. (not final design). (client to advise final)
3	Menu in chalk style with legible pricing as per client request.		Menu in chalk style with legible pricing as per client request.
4	Service window for order and be served there meal.		Service window for order and be served there meal.
5	Doner meat kebab graphical image.		Doner meat kebab graphical image.

CONCEPTS

Project number: 0033

Date: 18-06-07

Drawn by: AA

Scale

PROPOSED KEBAB CARAVAN F.V

987 WESTERN HIGHWAY RAVENHALL