



1 BBQ UNIT
SIDE ELEVATION 1:25

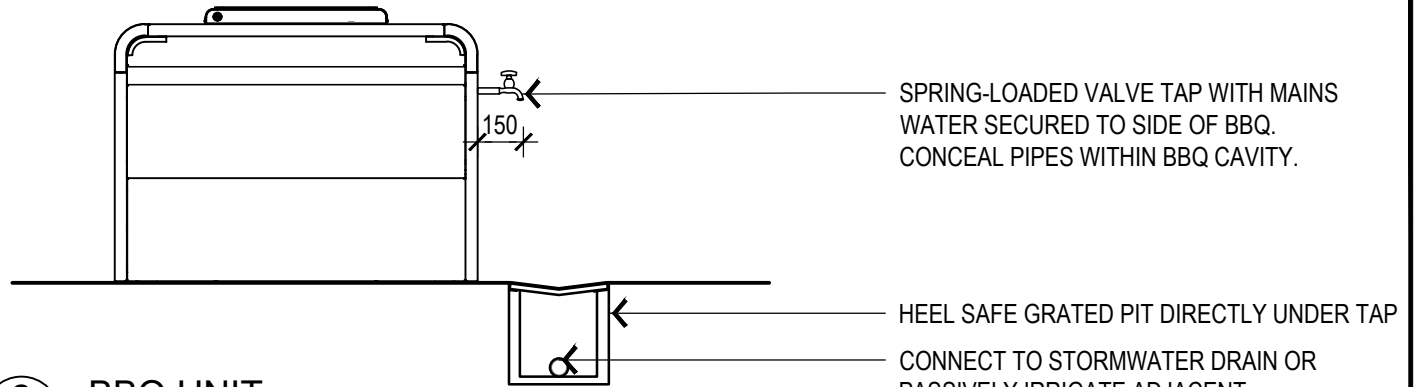

2 BBQ UNIT
FRONT ELEVATION 1:25

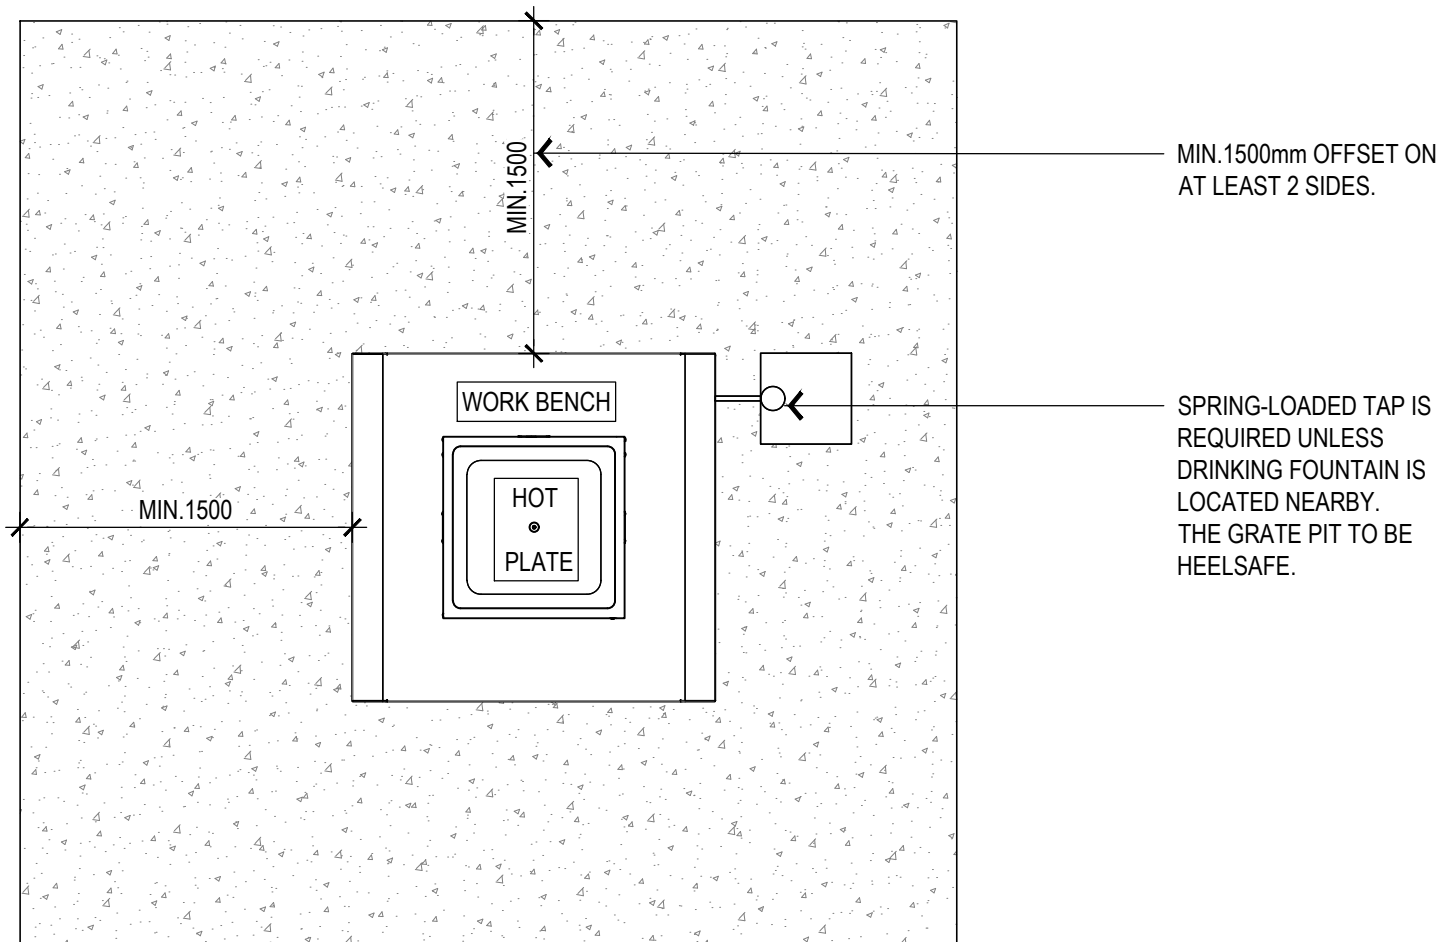

3 BBQ UNIT LAYOUT
PLAN 1:25

NOTES:

1. BBQ UNITS ARE TO BE CHRISTIE A-SERIES SINGLE OR DOUBLE ACCESSIBLE BBQS OR SIMILAR APPROVED.
2. BBQ UNIT MUST PROVIDE UNIVERSAL ACCESS AND MEET THE REQUIREMENTS OF AS1428 - DESIGNING FOR ACCESS AND MOBILITY.
3. BBQ UNIT TO HAVE MINIMUM ONE STAINLESS STEEL HOT PLATE AND ONE STEEL WORK BENCH.
4. BBQ TO BE INSTALLED AND CONNECTED TO SERVICES IN ACCORDANCE WITH MANUFACTURER'S SPECIFICATIONS.
5. SUPPLY CIRCUITS MUST BE FITTED WITH OVER-SUPPLY PROTECTION AND A DIGITAL TIMER TO CONTROL HOURS OF OPERATION (7AM TO 8PM).
6. WATERMARK CERTIFICATION IS REQUIRED TO BE SUBMITTED TO COUNCIL FOR ALL PLUMBING AND DRAINAGE PRODUCTS.
7. WHERE POSSIBLE BBQS MUST BE LOCATED UNDER SHELTERS, HOWEVER PRIORITY SHOULD BE GIVEN TO ACCESS AND CIRCULATION SPACE.
8. WHERE DEMAND REQUIRES OR FUTURE DEMAND IS EXPECTED, DOUBLE BBQS MUST BE INSTALLED.

E			
D			
C			
B	M.H.	3/06/25	PUBLISHED REVISION
A	M.H.	30/01/25	PRELIMINARY FOR REVIEW
ISSUE	APPROVED	DATE	DETAILS



ENGINEERING & ASSET SERVICES

STANDARD DRAWINGS
LANDSCAPE

DRAWING No.	MCCLA 105		DRAWN S. HUANG	CHECKED M. HUTCHINSON
			SCALE 1:25	DATE 03/06/2025
DRAWING NAME	FURNITURE - SINGLE BBQ UNIT		PAPER A3	REV B
			SHEET 1	OF 1