


MEETING OF COUNCIL

15 MARCH 2021

Item 12.6 Response to Petition - Road Safety Infrastructure along Lexington Drive, Burnside including subsequent community consultation

Appendix 2 Option 2 of the Lexington Drive consultation - dated 24 July 2020

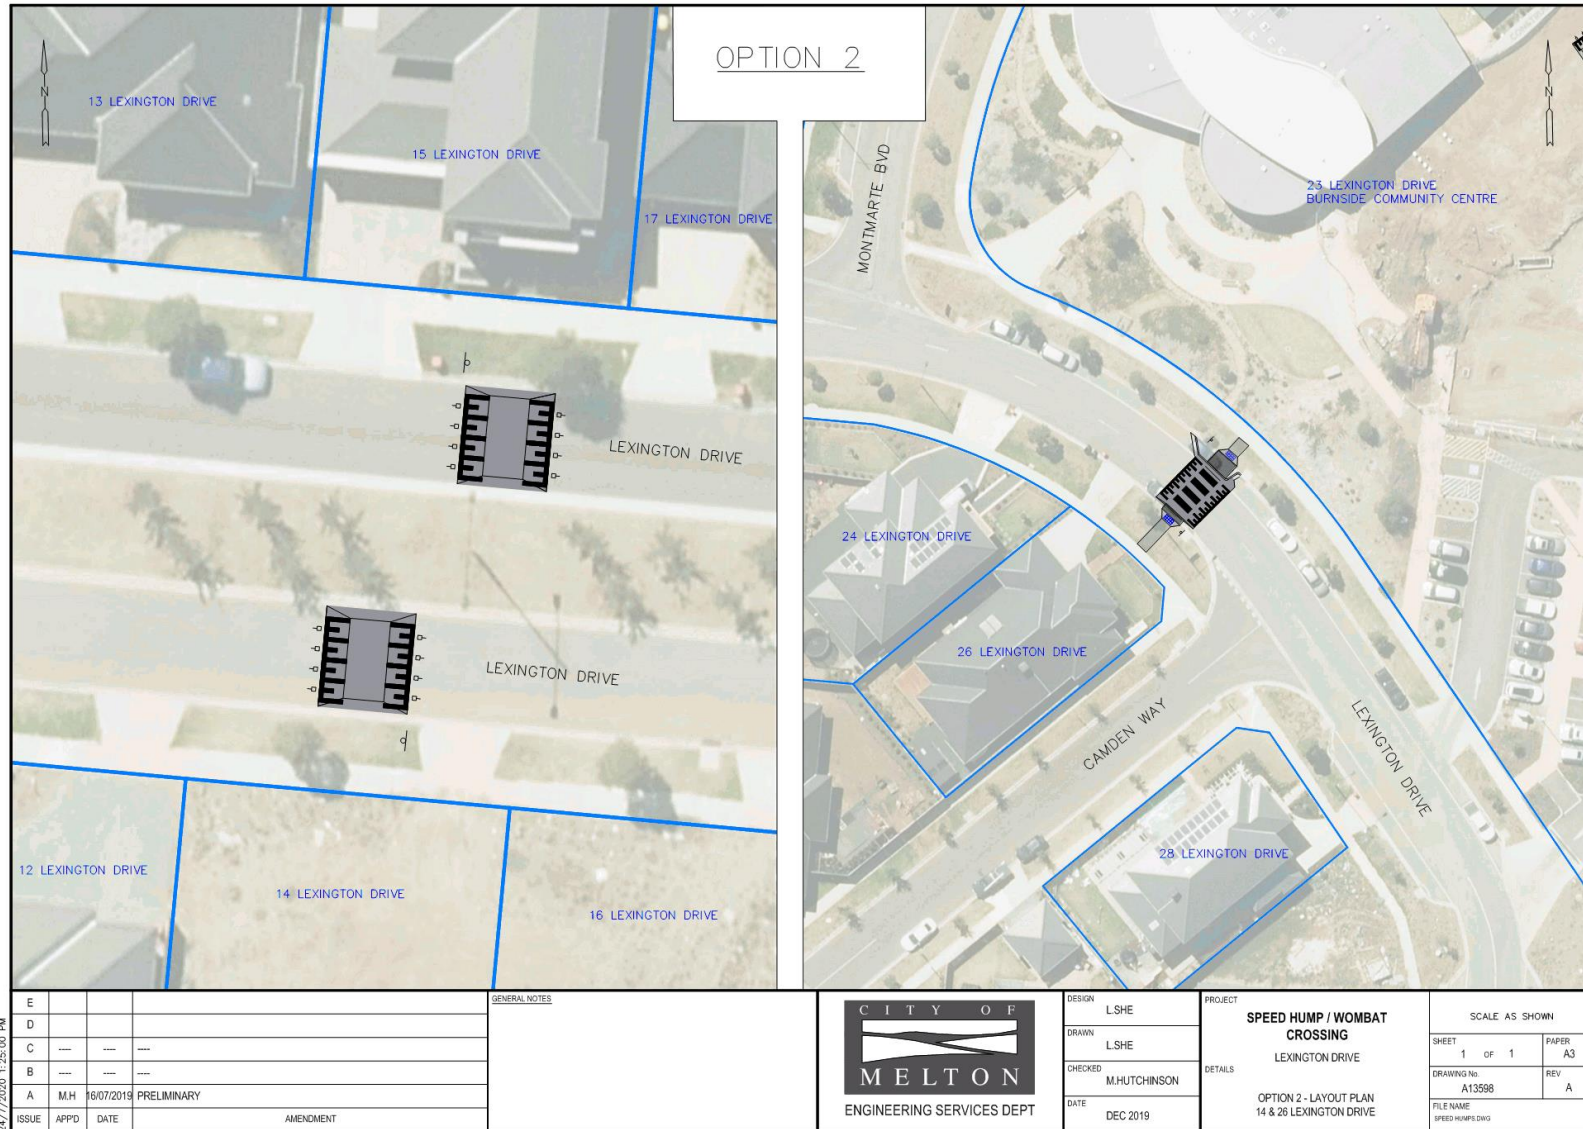

24/7/2020 1:25:00 PM

E				
D				
C	---	---	---	
B	---	---	---	
A	M.H	16/07/2019	PRELIMINARY	
ISSUE	APP'D	DATE	AMENDMENT	

GENERAL NOTES



DESIGN	LSHE
DRAWN	LSHE
CHECKED	M.HUTCHINSON
DATE	DEC 2019

PROJECT	SPEED HUMP / WOMBAT CROSSING LEXINGTON DRIVE
DETAILS	OPTION 2 - LAYOUT PLAN 14 & 26 LEXINGTON DRIVE

SCALE AS SHOWN	
SHEET 1 OF 1	PAPER A3
DRAWING No. A13598	REV A
FILE NAME: SPEED HUMP.DWG	