


PRELIMINARY:

FOR TAYLOR'S HILL NEW PAVILION & REFURB


PROJECT DESCRIPTION
 AT Calder Park Dr, Taylors Hill 3037

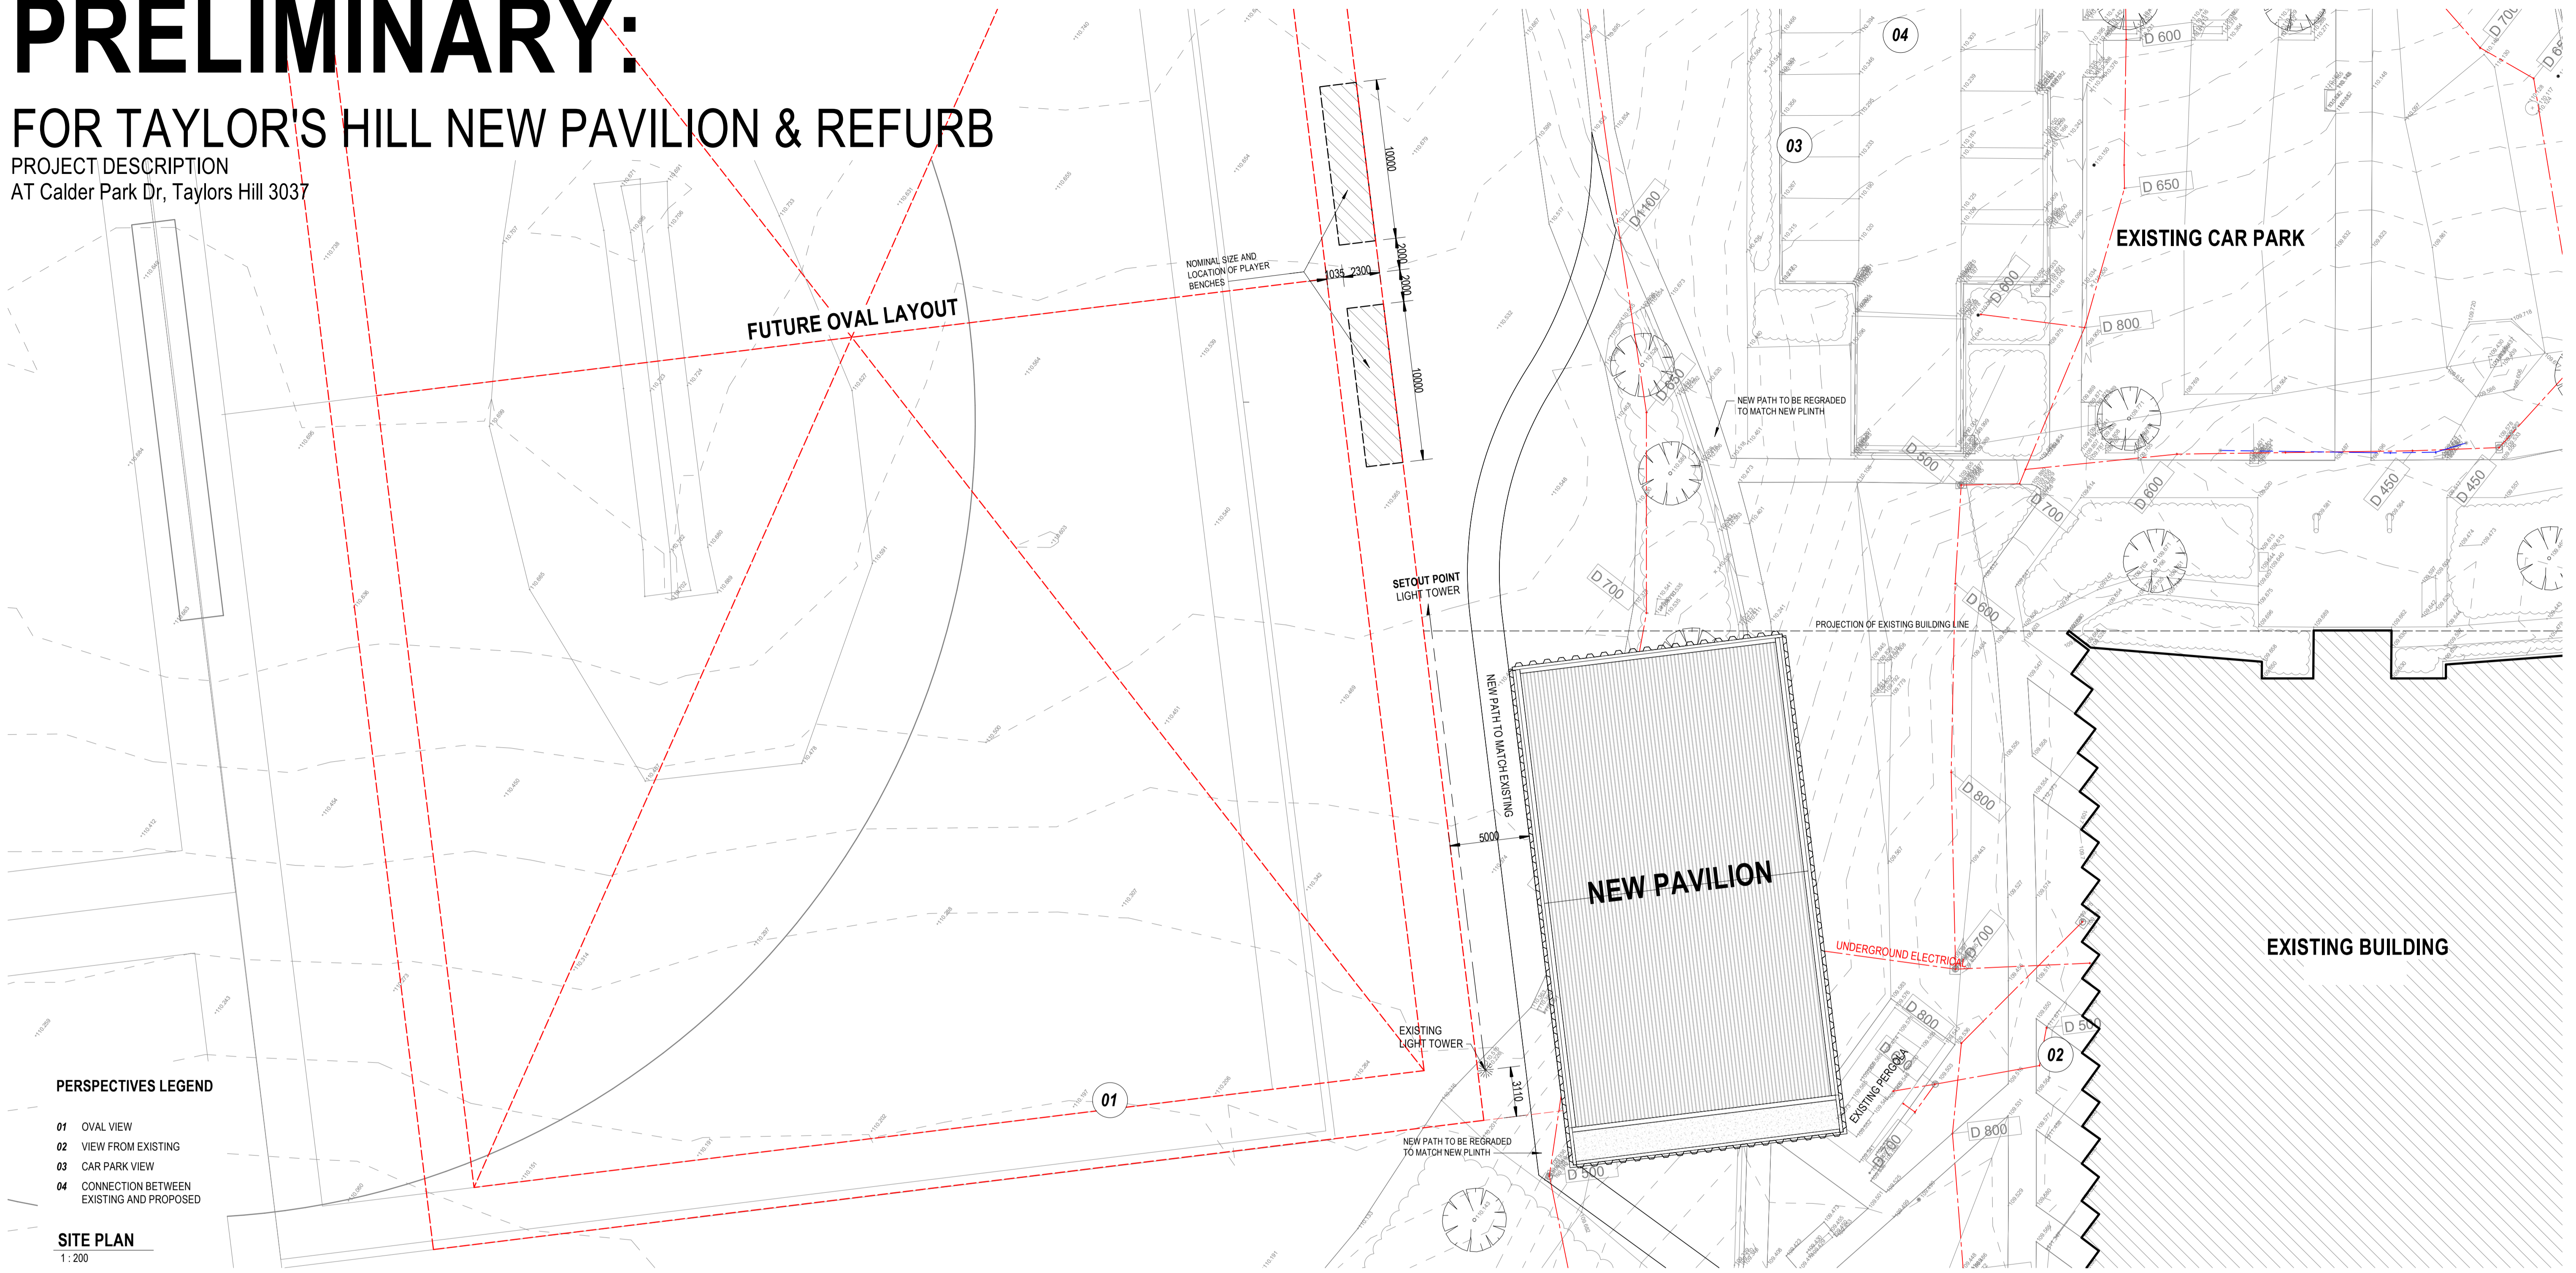

PERSPECTIVES LEGEND

- 01 OVAL VIEW
- 02 VIEW FROM EXISTING
- 03 CAR PARK VIEW
- 04 CONNECTION BETWEEN EXISTING AND PROPOSED


SITE PLAN
 1:200

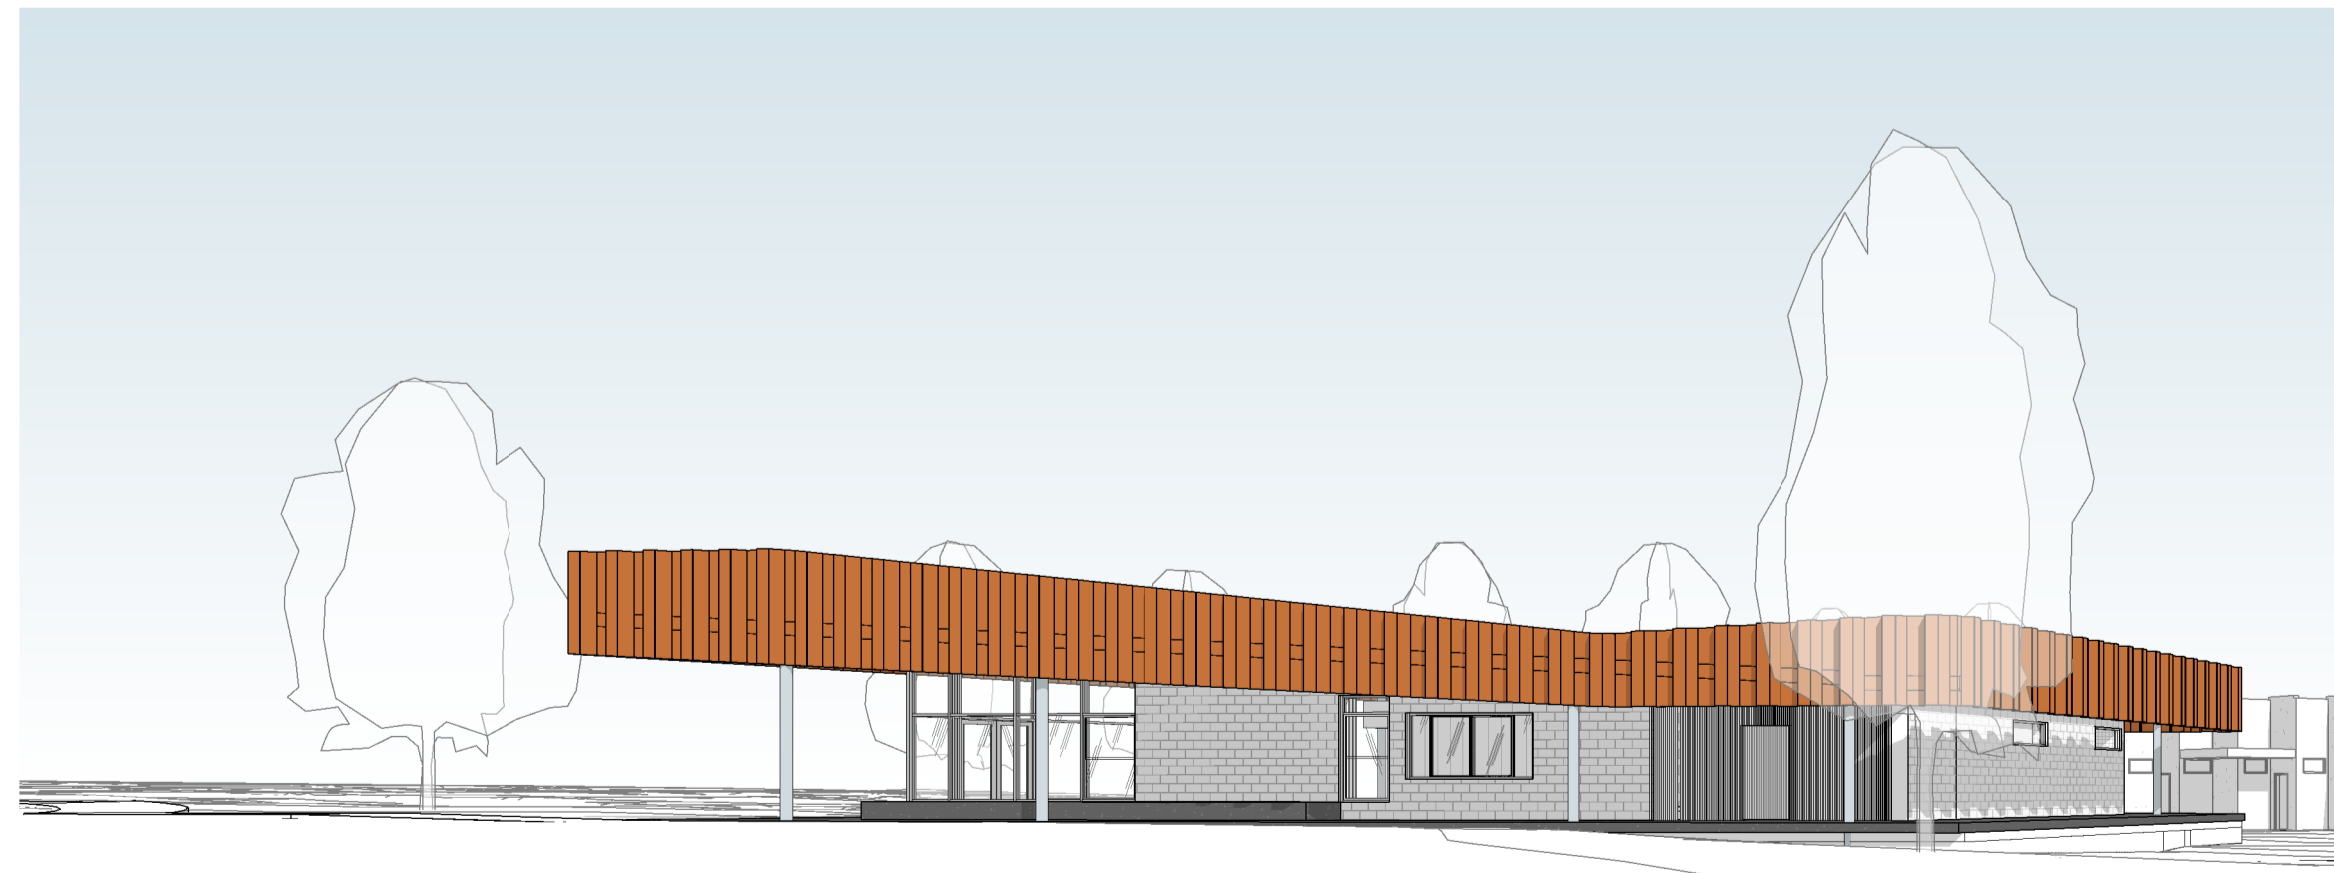

01 OVAL VIEW



02 VIEW FROM EXISTING

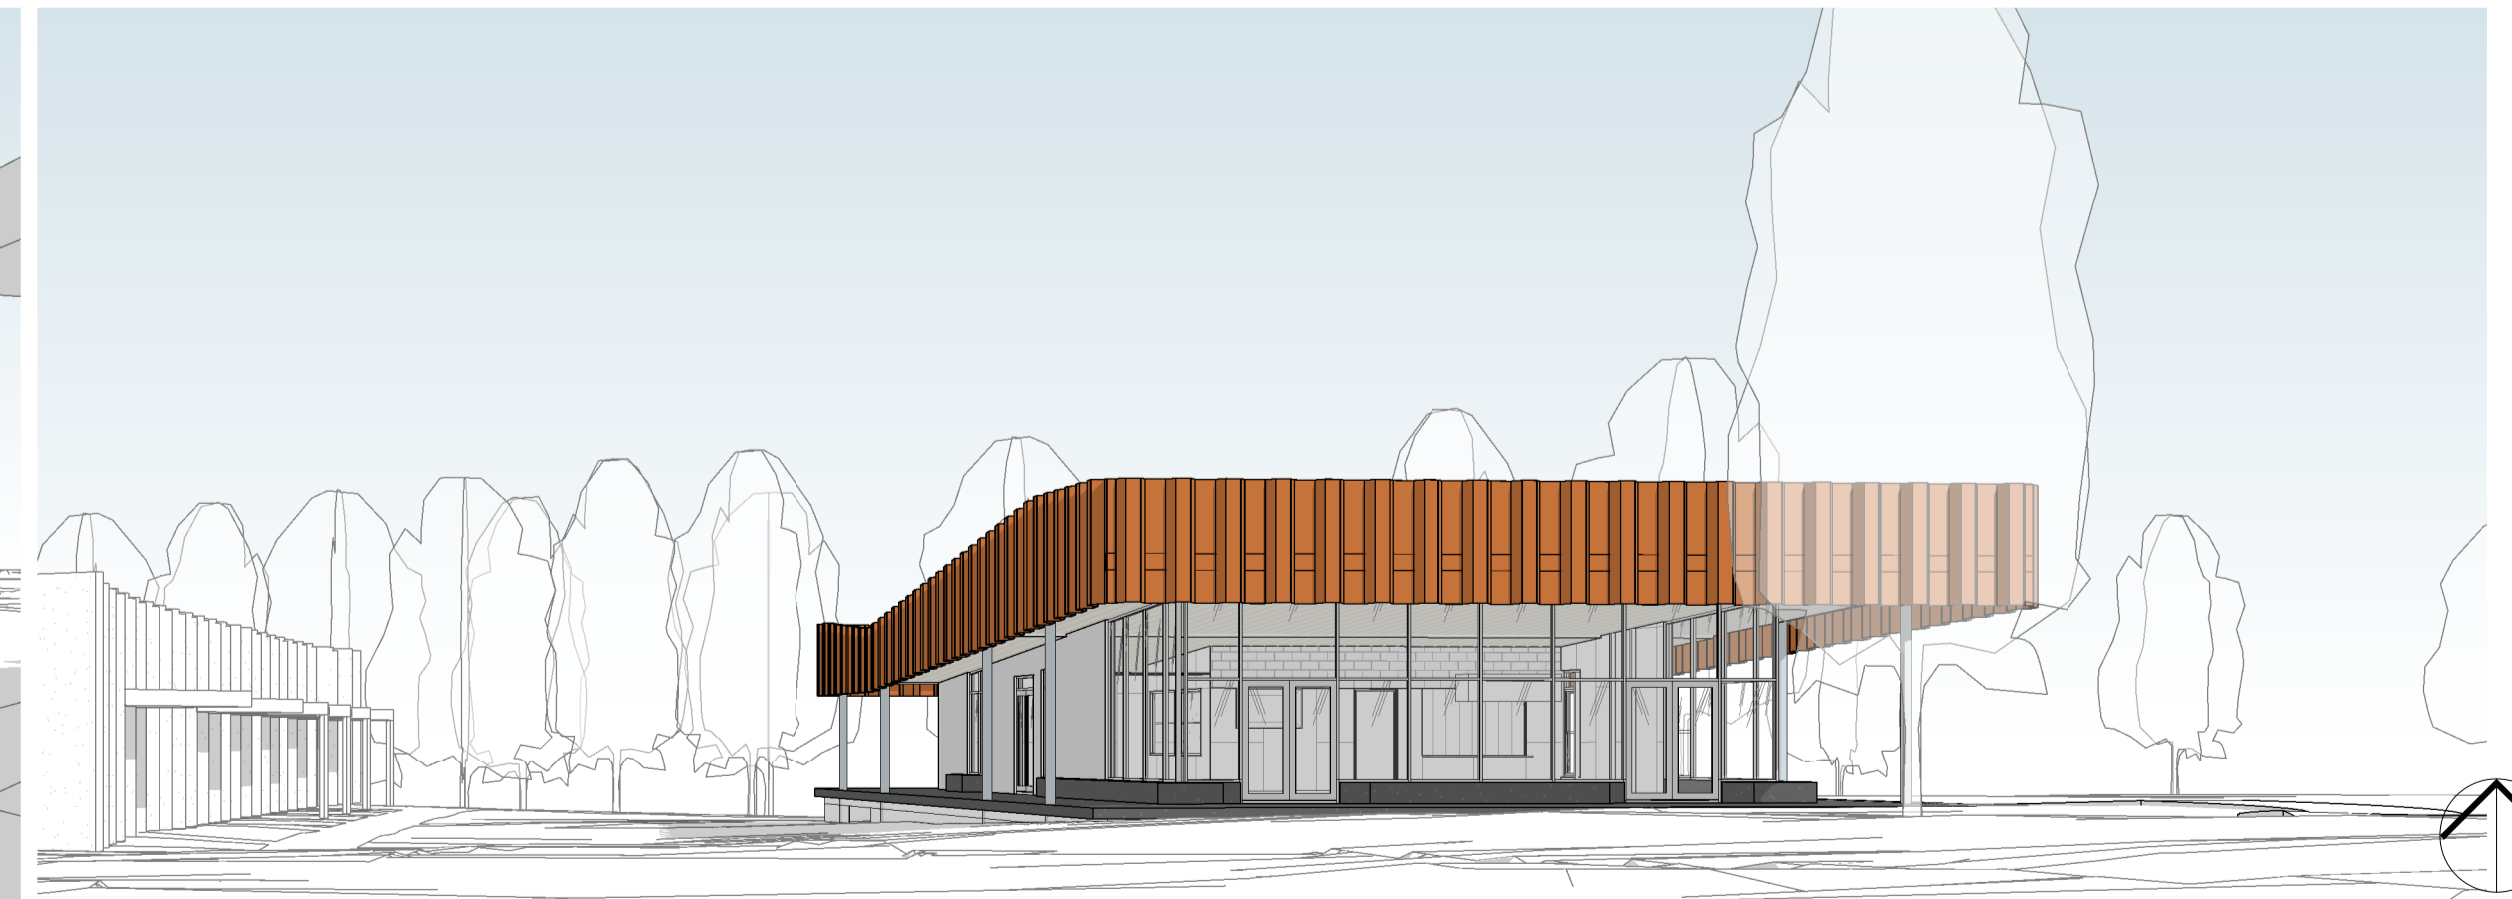

03 CAR PARK VIEW


OPTION 2 - SITE PLAN & PERSPECTIVES

1:200


TAYLOR'S HILL NEW PAVILION & REFURB




1592 SK200 06/11/21

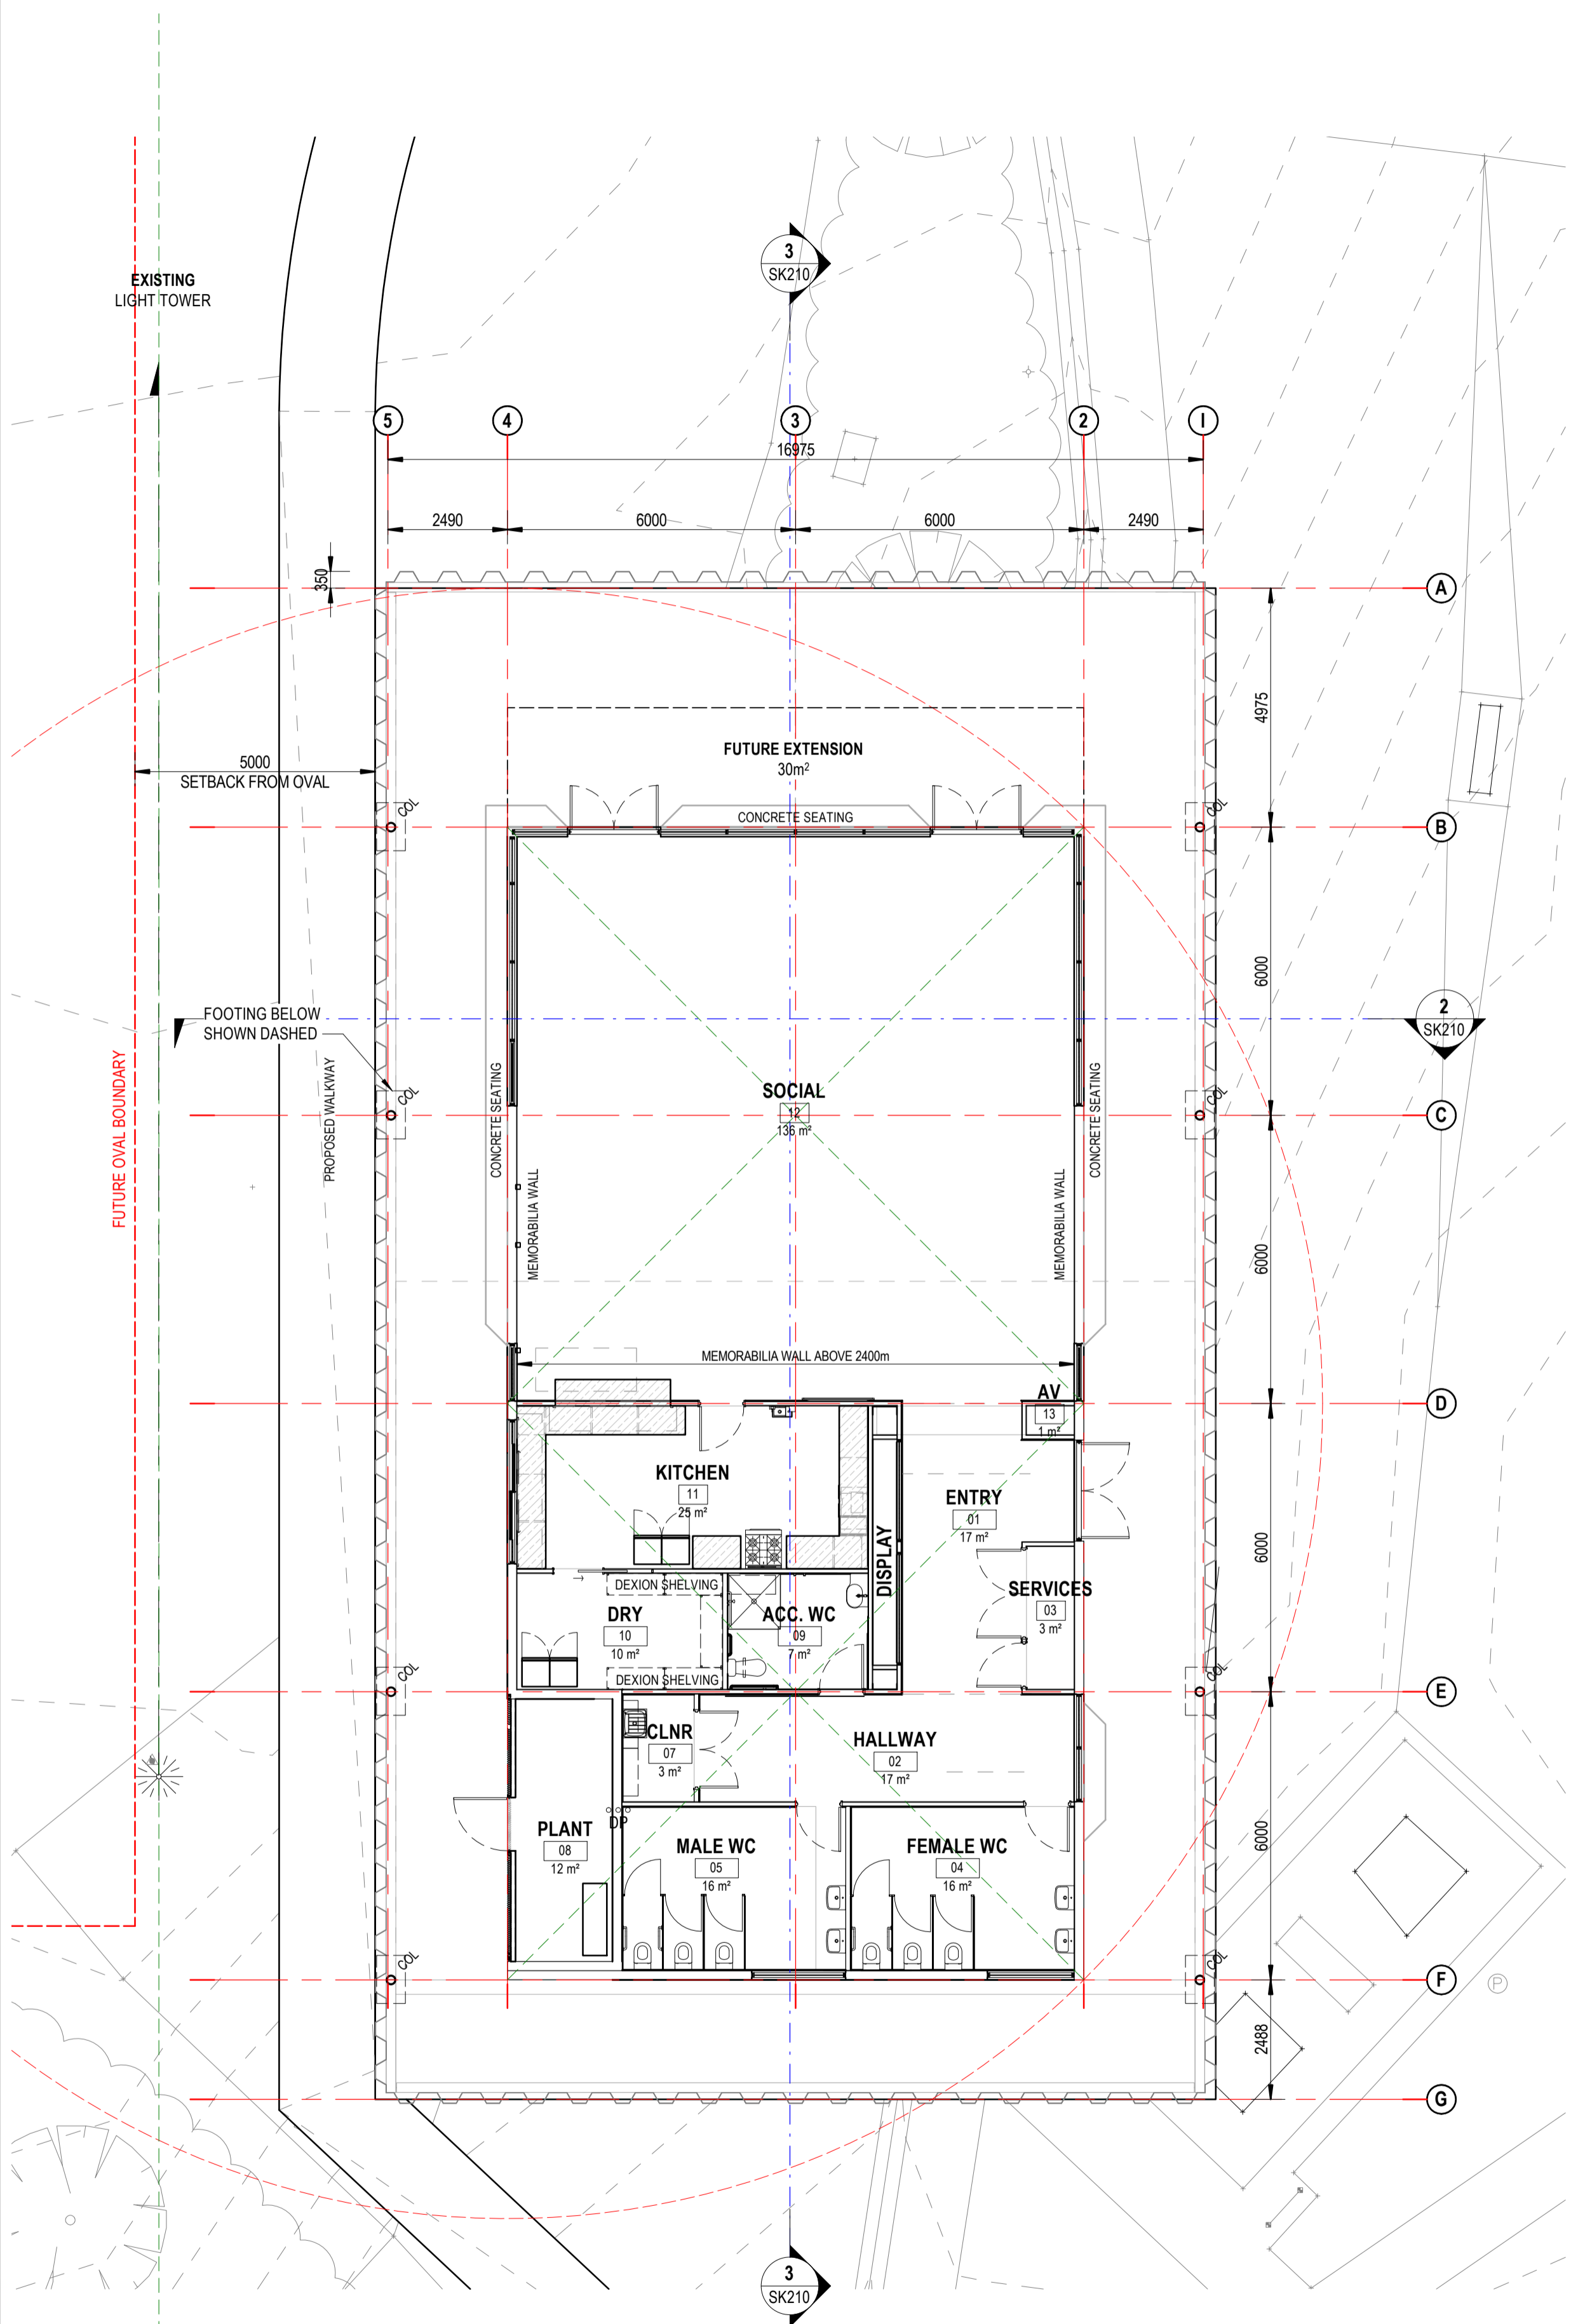


FLOOR PLAN
1:100

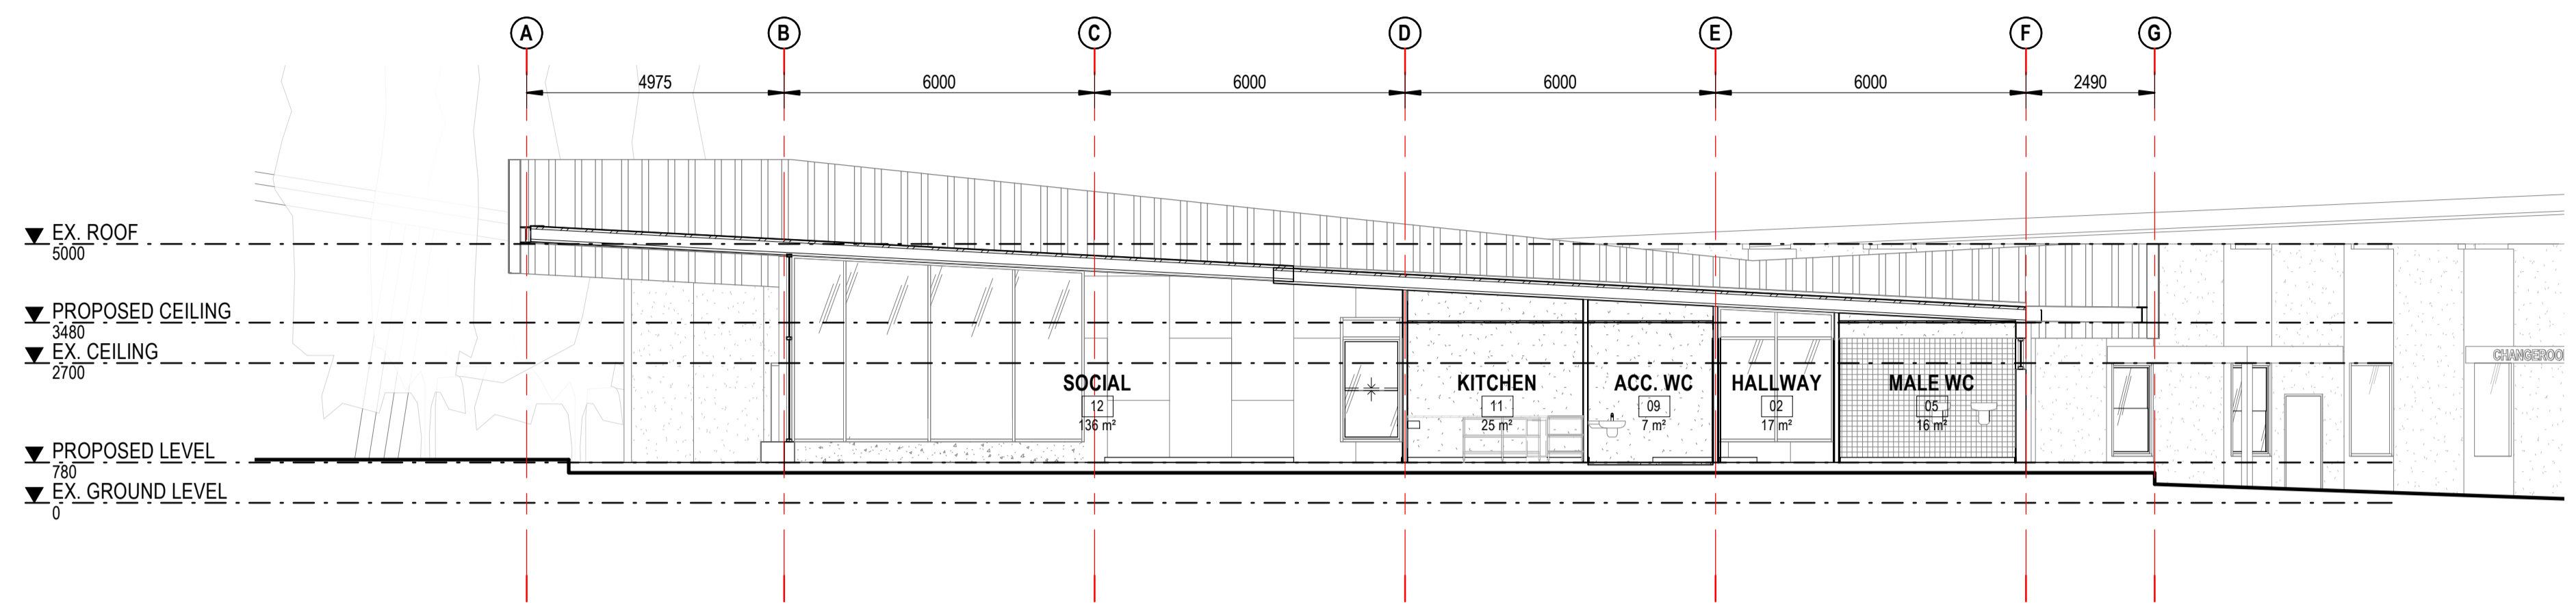

3 CROSS SECTION 01
1:100

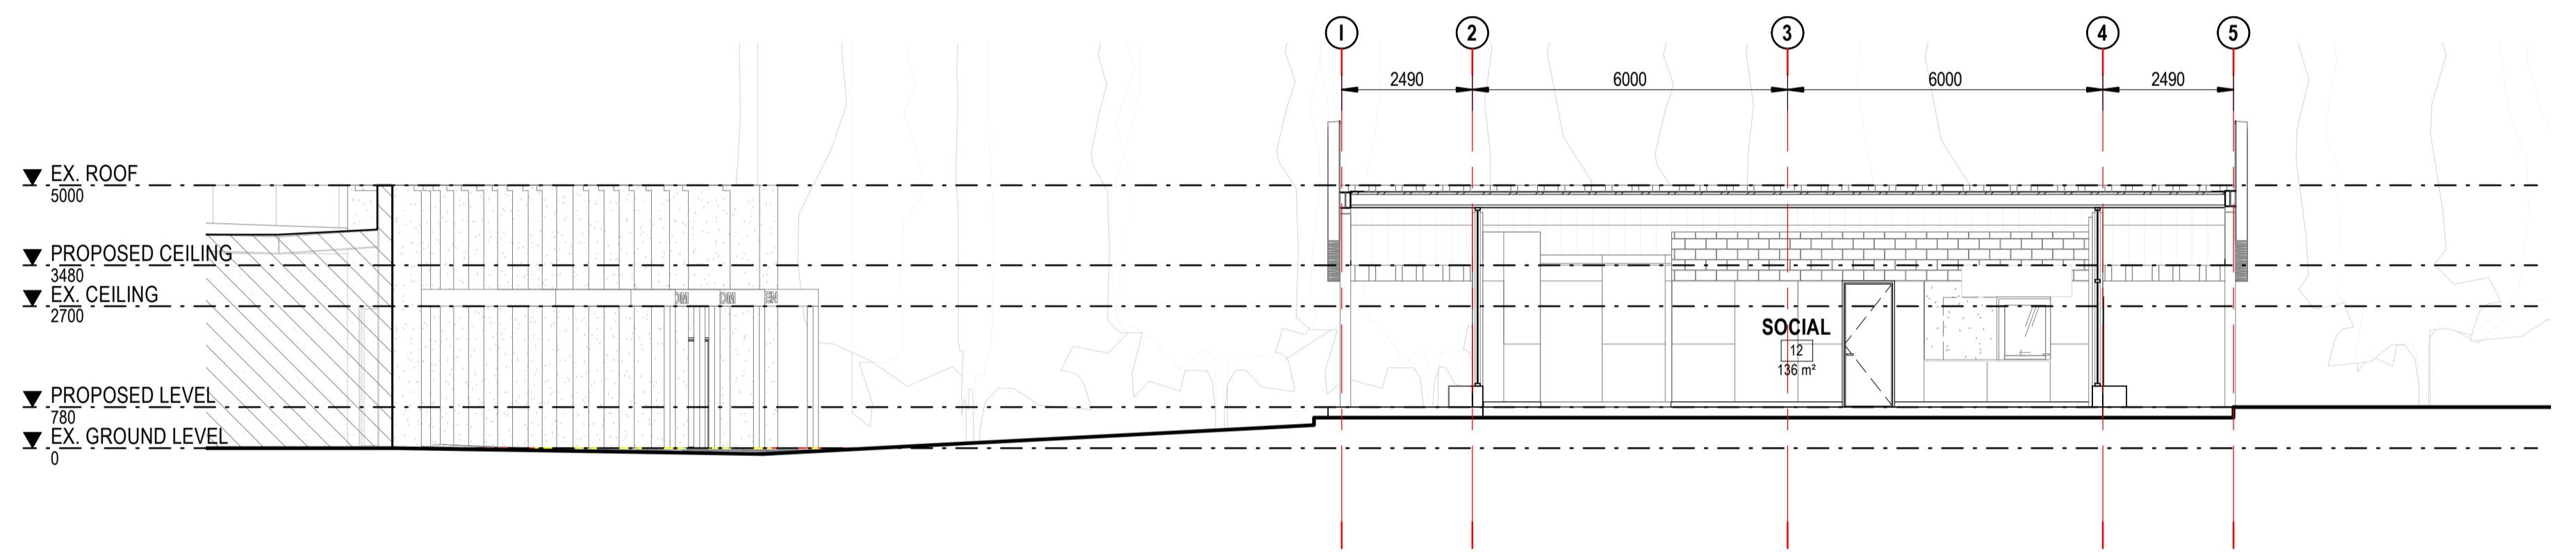

2 CROSS SECTION 02
1:100

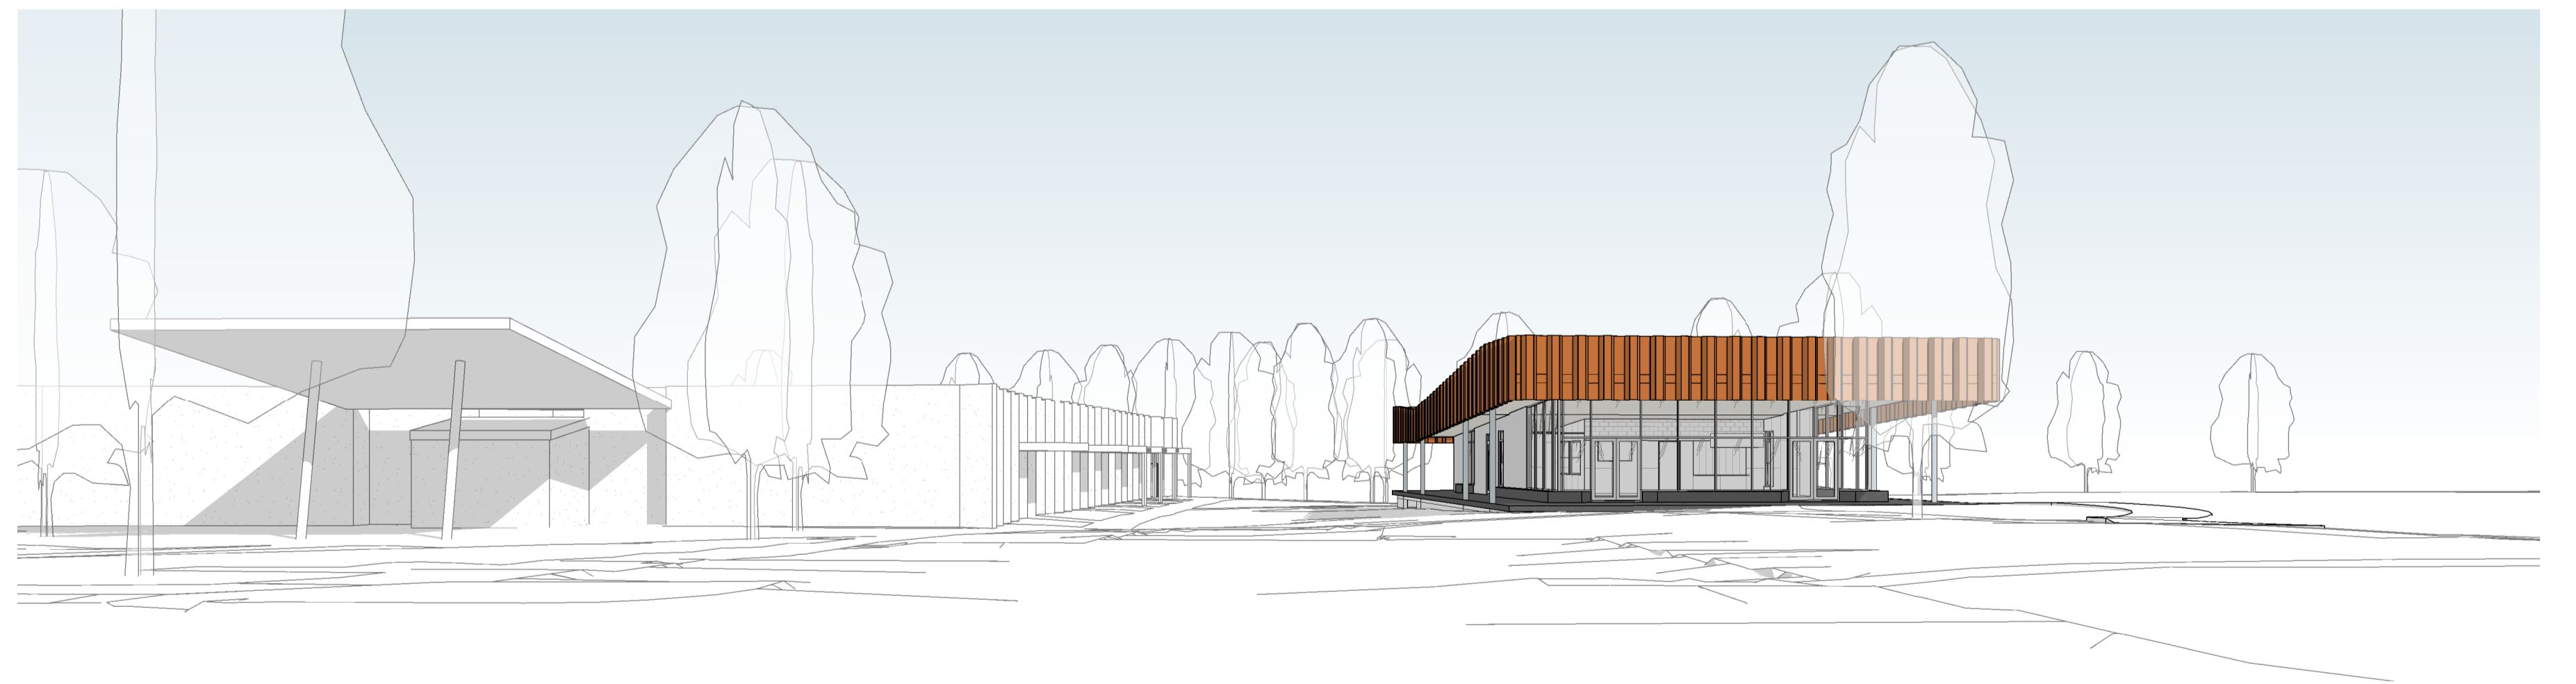

04 - CONNECTION BETWEEN EXISTING & PROPOSED

OPTION 2 - FLOOR PLAN & SECTIONS
1:100