


LAYOUT PLAN 1 – DESIGN

SCALE: – 1:250

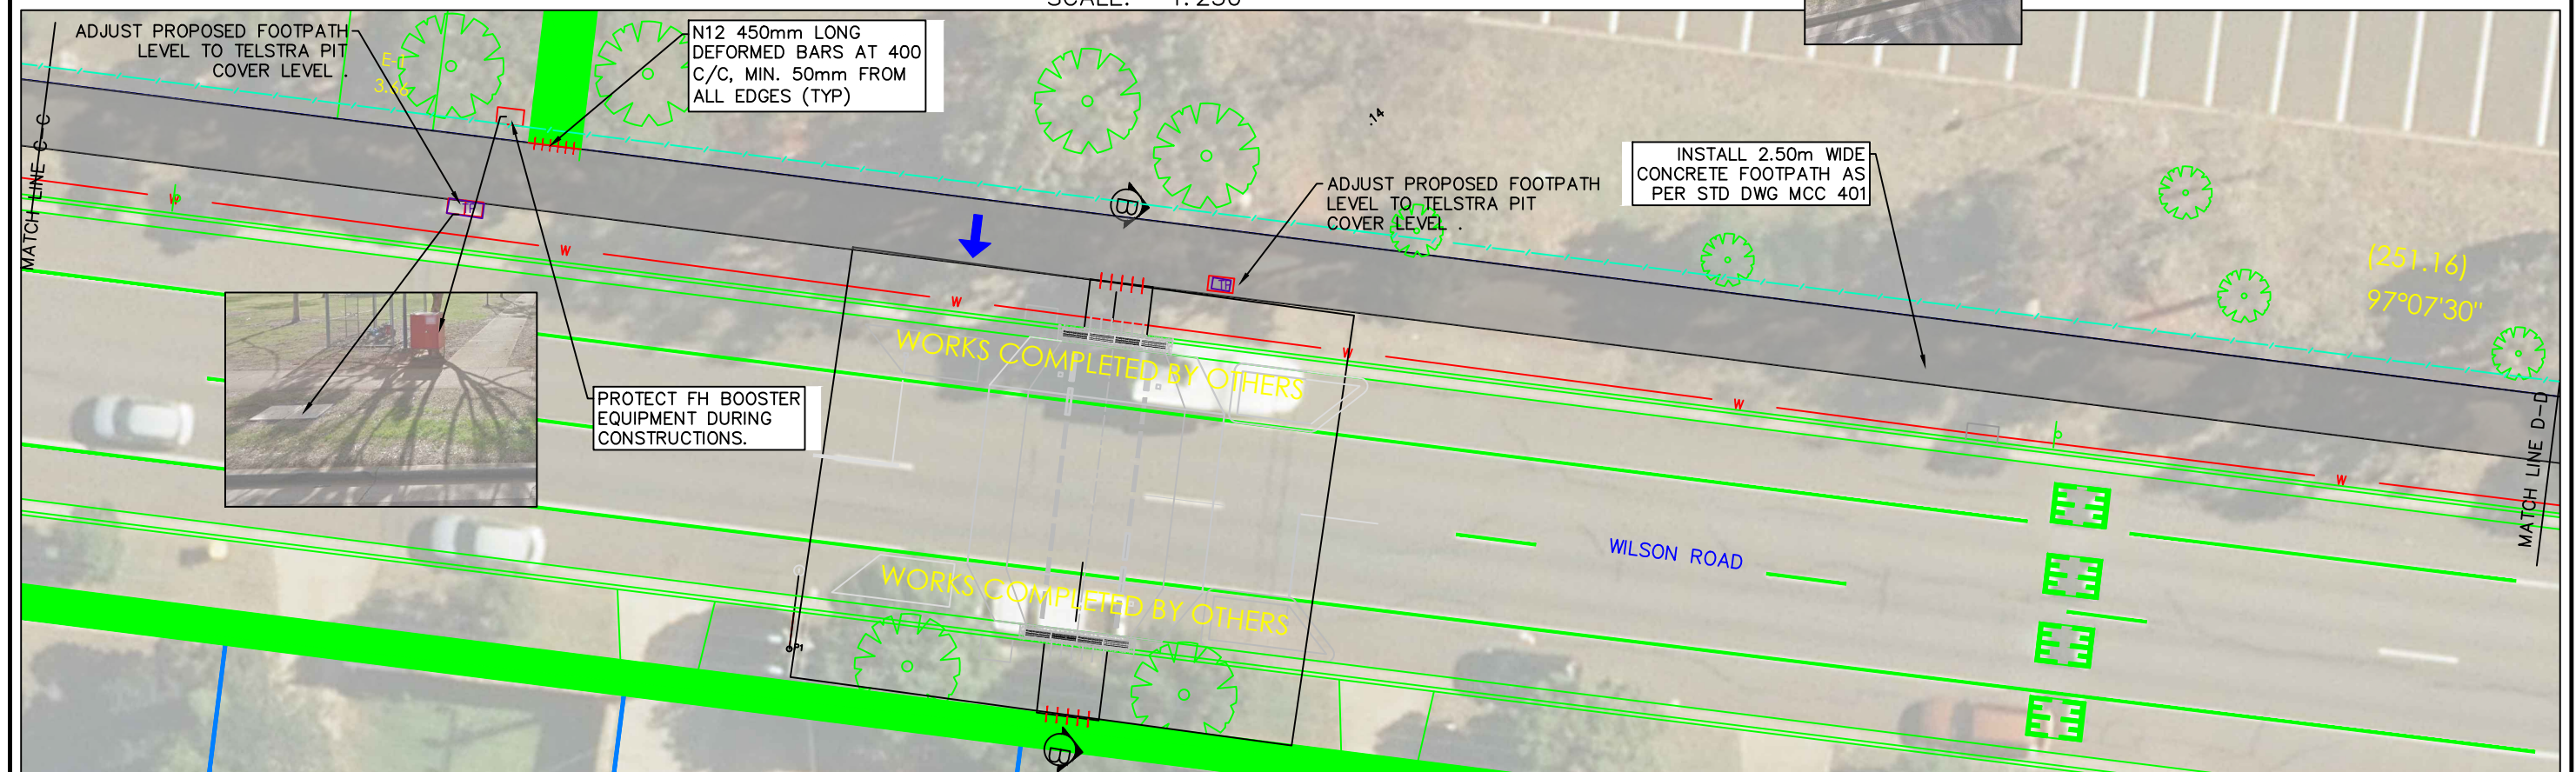

LAYOUT PLAN 2 – DESIGN

SCALE: – 1:250

E			
D			
C	----	----	----
B	M.H	29/01/2021	CONSTRUCTION ISSUE
A	M.H	30/07/2020	PRELIMINARY
ISSUE	APP'D	DATE	AMENDMENT


GENERAL NOTES
PROTECT FENCE DURING CONSTRUCTION.




DESIGN	ALEXA
DRAWN	ALEXA
CHECKED	M.HUTCHINSON
DATE	JULY 2020

PROJECT	RECONSTRUCT FOOTPATH TO 2.5M WIDE ON NORTH SIDE OF ROAD
DETAILS	WILSON ROAD, MELTON SOUTH
	LAYOUT PLANS 1&2 - DESIGN

SHEET	5 OF 17	PAPER	A3
DRAWING No.	A13776	REV	A
FILE NAME	SHP0740 PATH SEP FINAL.DWG		

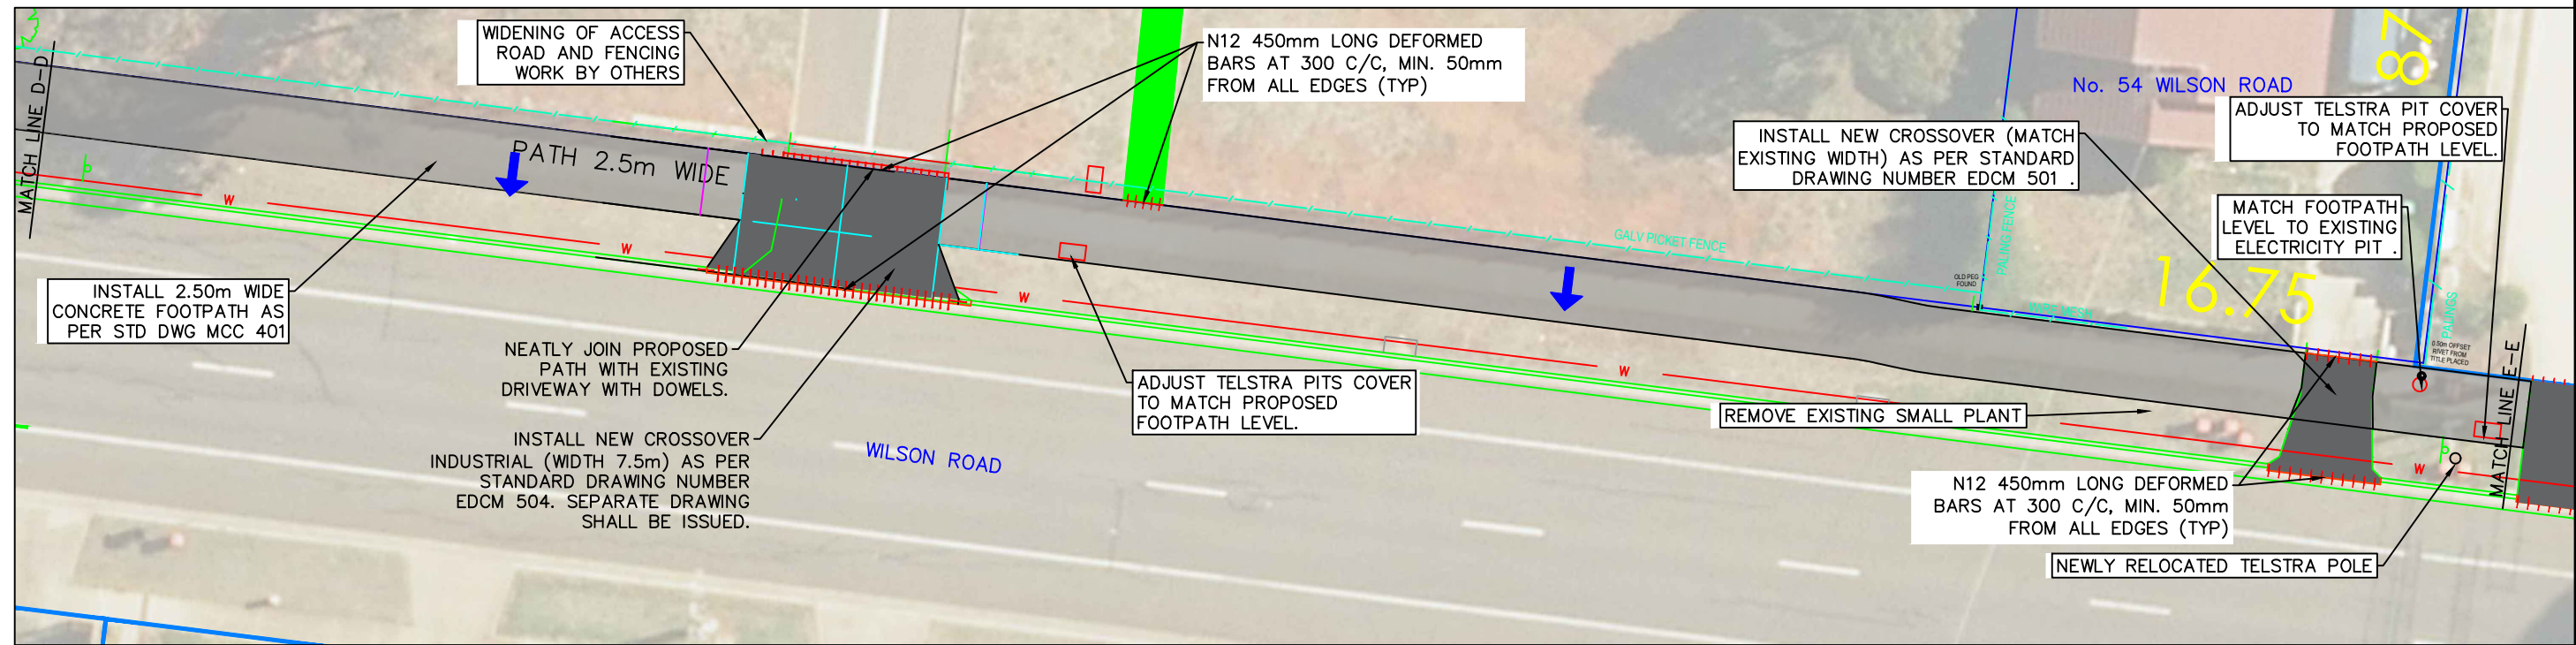


LAYOUT PLAN 3 – DESIGN
SCALE: – 1:250

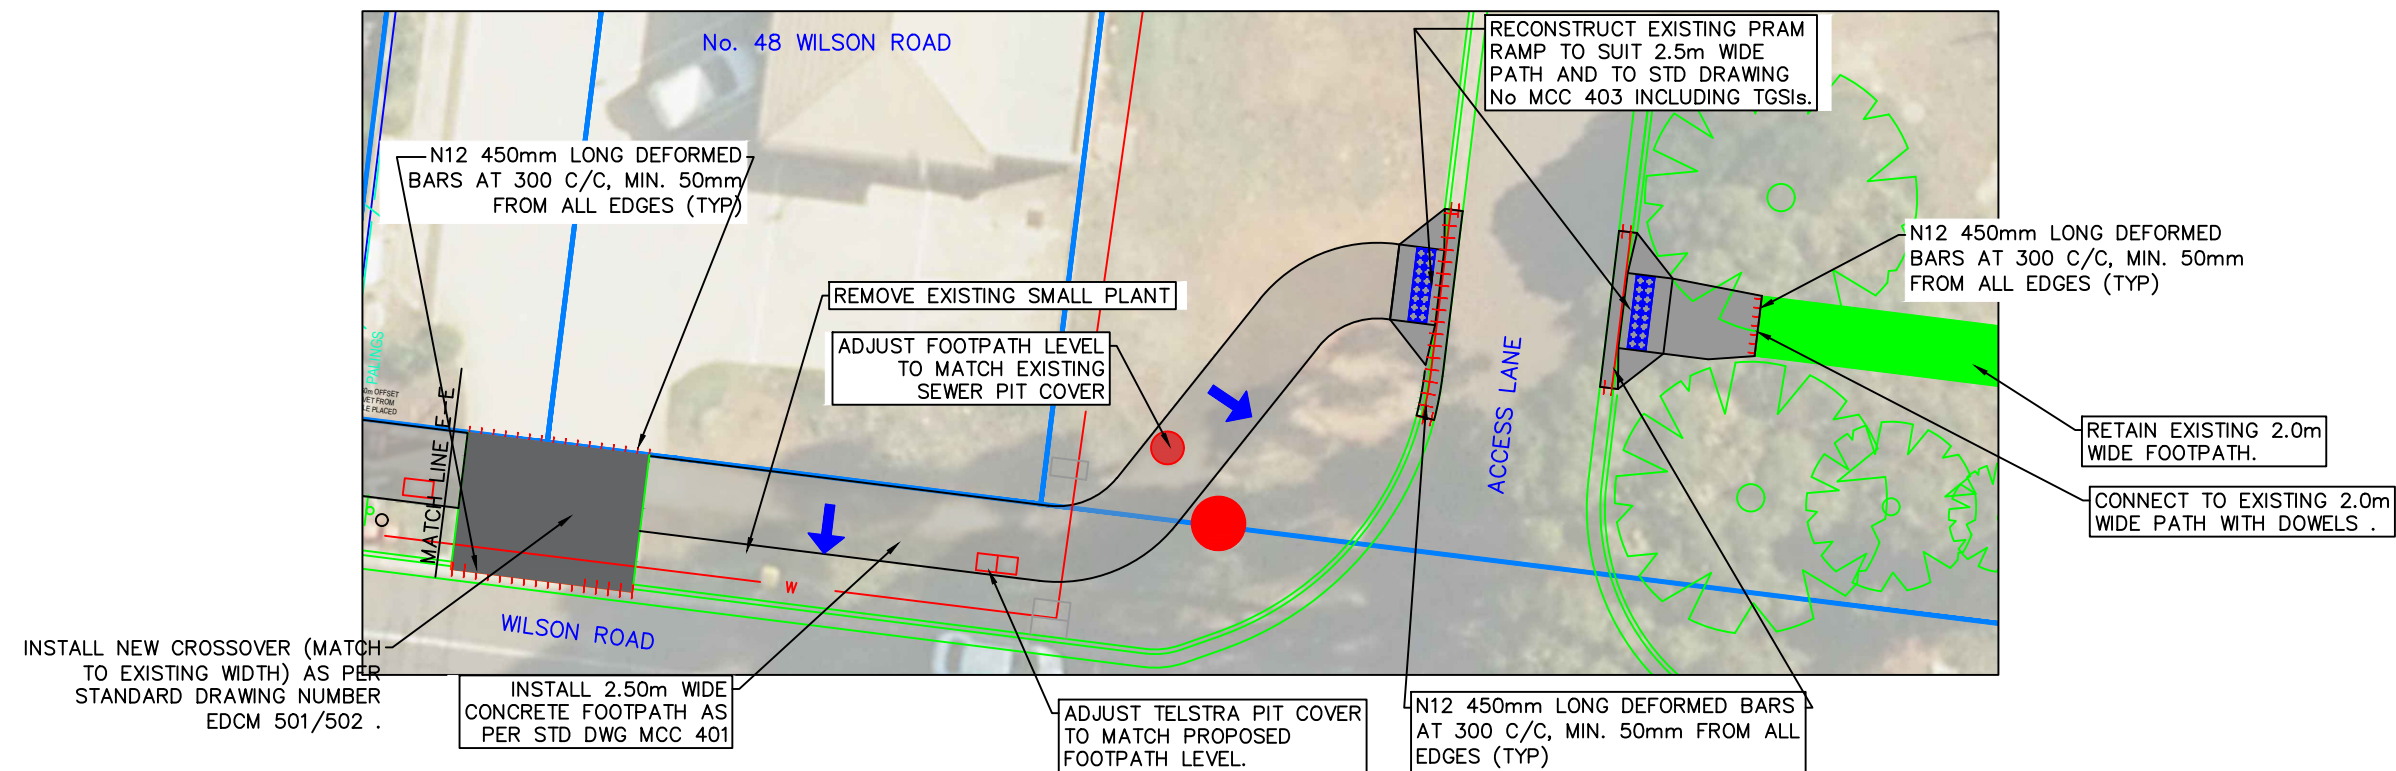


LAYOUT PLAN 4 – DESIGN
SCALE: – 1:250


E				GENERAL NOTES 		DESIGN	ALEXA	PROJECT RECONSTRUCT FOOTPATH TO 2.5M WIDE ON NORTH SIDE OF ROAD WILSON ROAD, MELTON SOUTH DETAILS LAYOUT PLANS 3&4 - DESIGN	SCALE OF METRES 0 2.5 5	
D						DRAWN	ALEXA		SHEET	6 OF 17
C	---	---	---			CHECKED	M.HUTCHINSON		PAPER	A3
B	M.H	29/01/2021	CONSTRUCTION ISSUE			DATE	JULY 2020		DRAWING No.	A13777
A	M.H	30/07/2020	PRELIMINARY						REV	A
ISSUE	APP'D	DATE	AMENDMENT						FILE NAME	SHP0740 PATH SEP FINAL.DWG

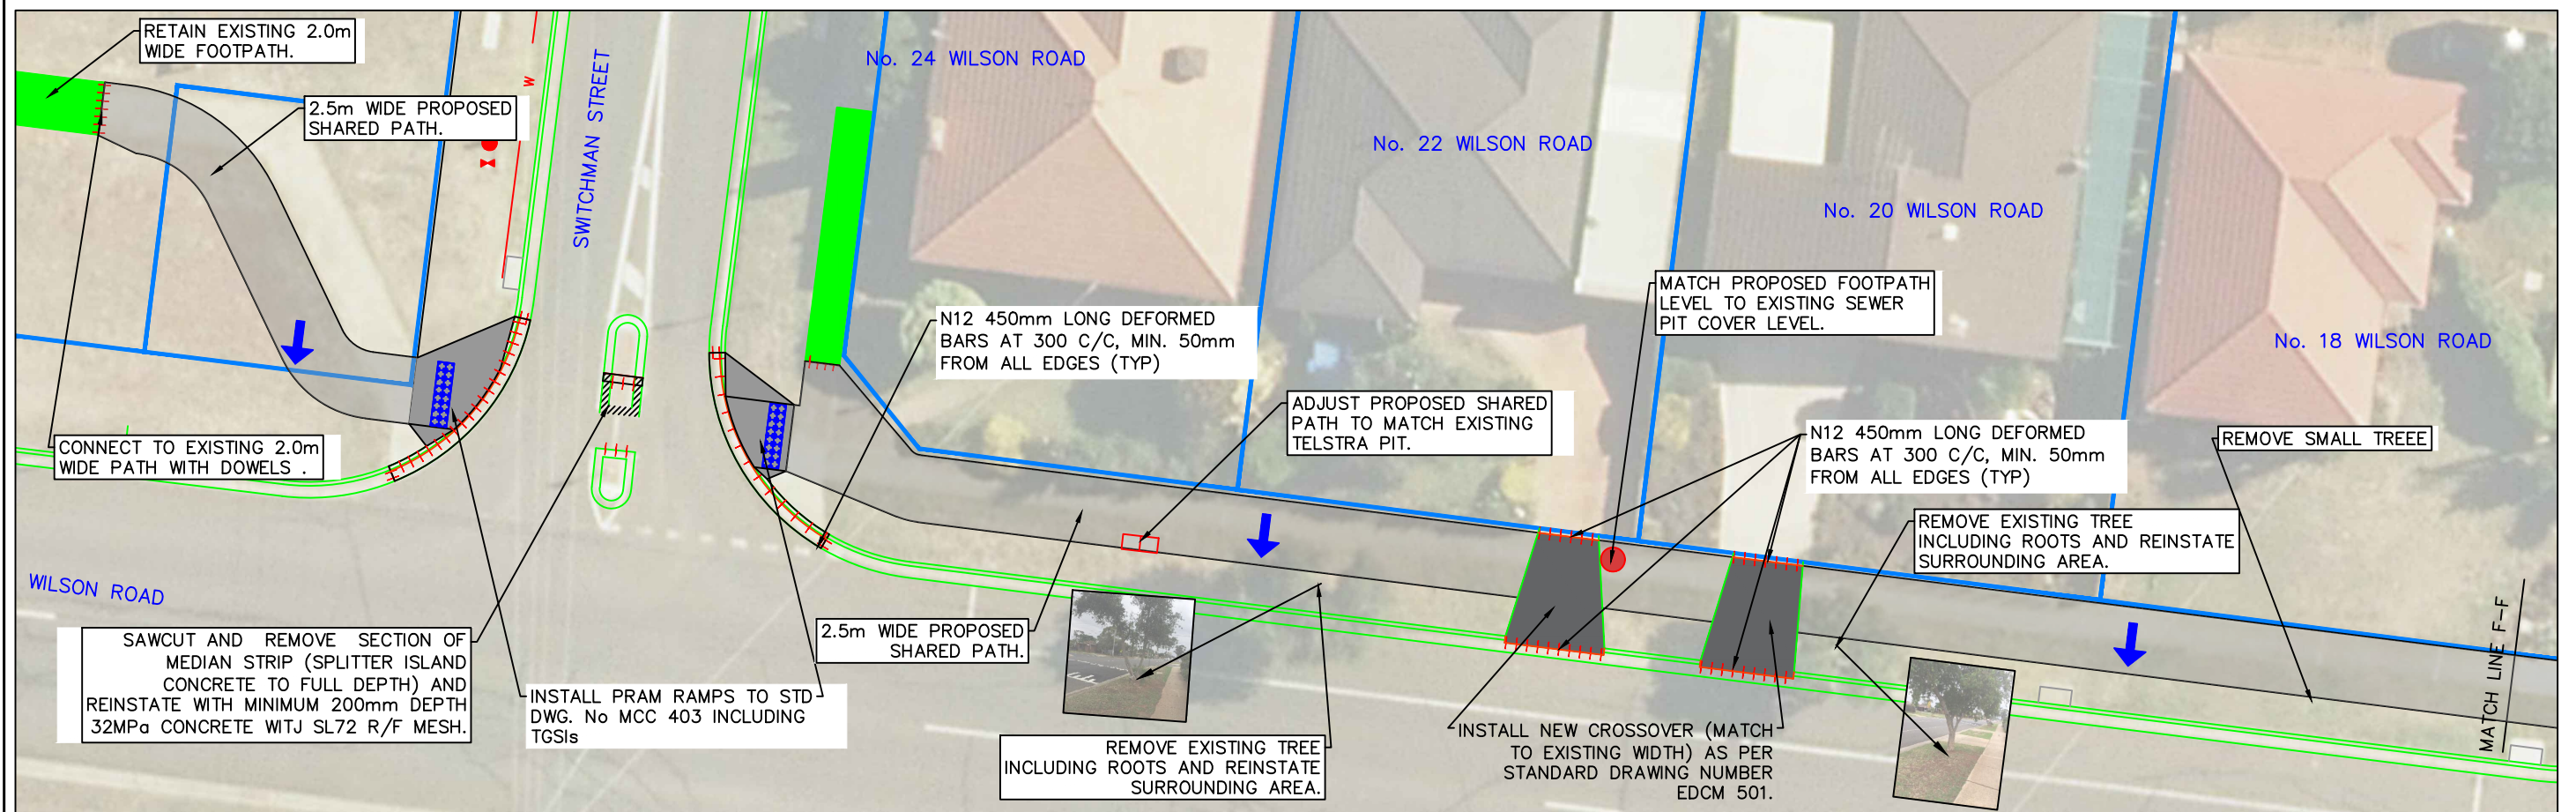

LAYOUT PLAN 5 – DESIGN
SCALE: – 1: 250

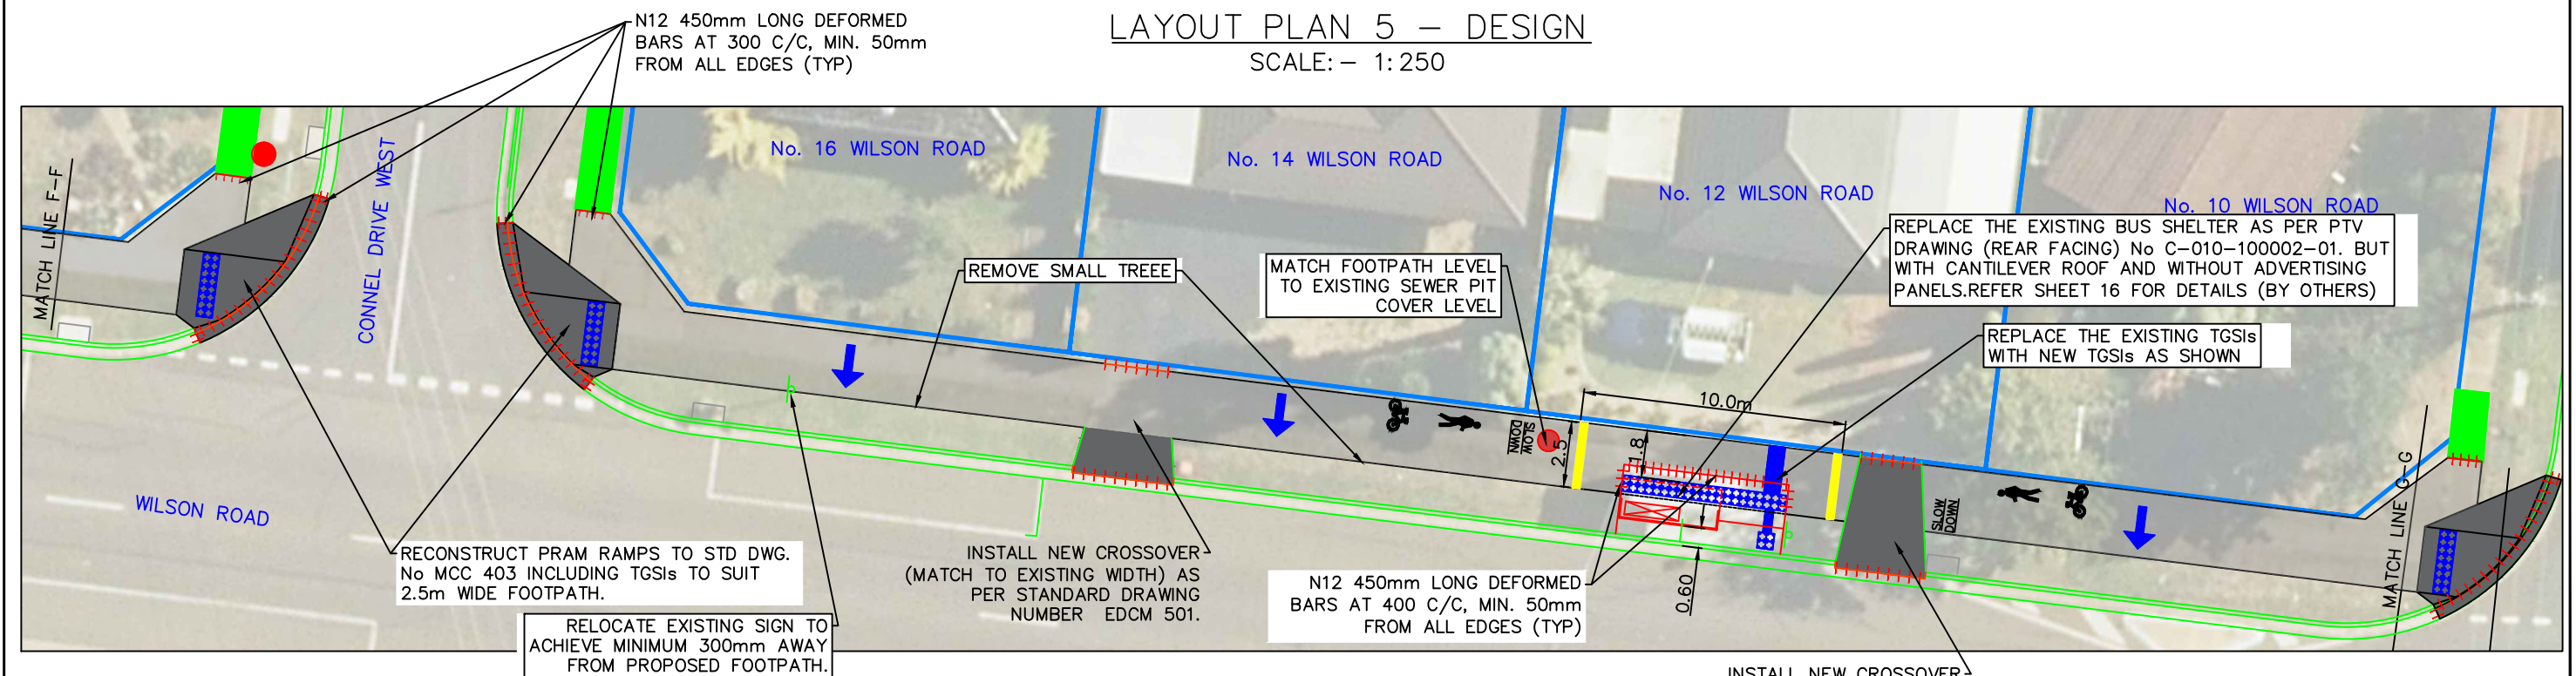

LAYOUT PLAN 6 – DESIGN
SCALE: – 1: 250

E				GENERAL NOTES		DESIGN	ALEXA	PROJECT RECONSTRUCT FOOTPATH TO 2.5M WIDE ON NORTH SIDE OF ROAD WILSON ROAD, MELTON SOUTH LOCALITY PLAN LAYOUT PLANS 4&6 - DESIGN	SHEET 7 OF 17 PAPER A3	
D						DRAWN	ALEXA			
C	---	---	---			CHECKED	M.HUTCHINSON			
B	M.H	29/01/2021	CONSTRUCTION ISSUE			DATE	JULY 2020			
A	M.H	30/07/2020	PRELIMINARY							
ISSUE	APP'D	DATE	AMENDMENT						FILE NAME SHP0740 PATH SEP FINAL.DWG	

