



1 SEAT ON CONCRETE SLAB
CROSS SECTION 1:25

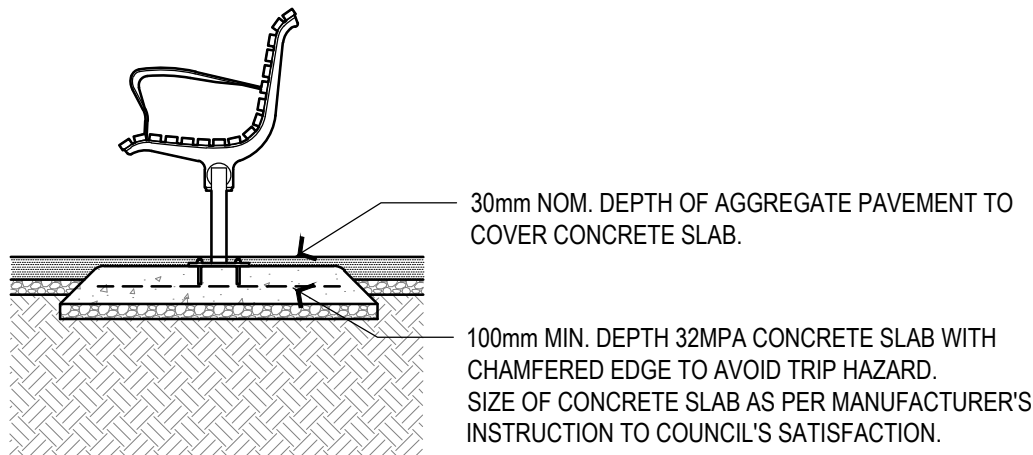

2 SEAT ON GRANITIC SAND
CROSS SECTION 1:25

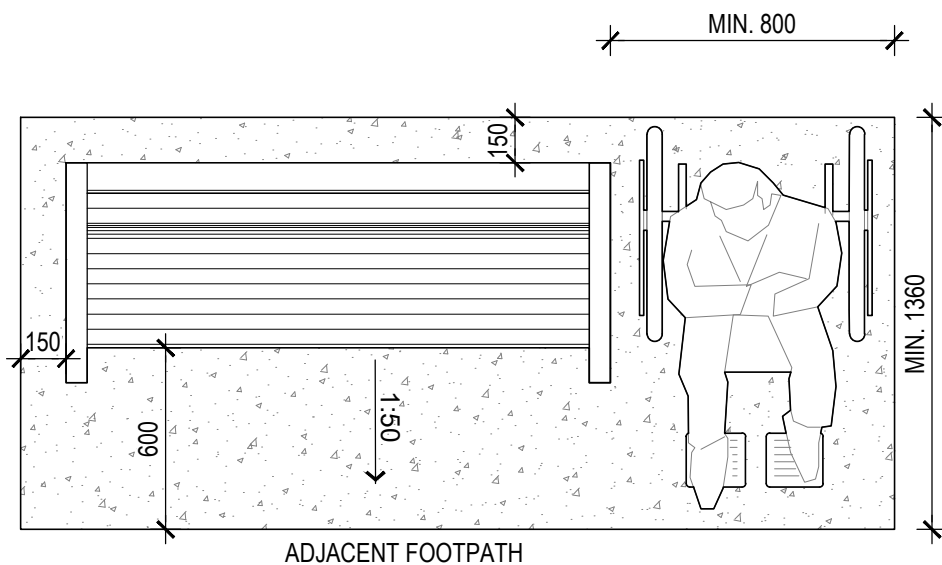

3 SEAT LAYOUT: DDA ACCESSIBLE
PLAN 1:25


NOTES:

- WHERE THERE IS AN ADJACENT FOOTPATH, ENSURE SEAT FACES FOOTPATH AND THE CONCRETE SLAB MATCHES COLOUR AND FINISH.
- WHERE SLAB IS ADJACENT TO A FOOTPATH THERE IS TO BE AN OVERALL TYPICAL FALL OF 1:50 ACROSS BOTH SURFACES.
- REFER TO ENGINEERING STANDARD DETAIL EDCM-401 FOR CONCRETE JOINTS DETAIL.
- WHERE CUSTOM FURNITURE IS ACCEPTED BY COUNCIL, IT MUST COMPLY WITH AS1428.2 - DESIGN FOR ACCESS AND MOBILITY, BE STRUCTURALLY SOUND, MAINTAINABLE AND COMFORTABLE.

MATERIALS:

- ALL STAINLESS STEEL WELDS ARE TO BE TIG WELDS, POLISHED SMOOTH AND PICKLED TO REMOVE HEAT TINT.
- STAINLESS STEEL FRAME TO BE ELECTROPOLISHED UNLESS OTHERWISE APPROVED.
- CYPRESS PINE IS NOT ACCEPTED.
- RECYCLED PLASTIC IS A SUPPORTED MATERIAL FOR BATTENS.

E			
D			
C			
B	M.H.	3/06/25	PUBLISHED REVISION
A	M.H.	30/01/25	PRELIMINARY FOR REVIEW
ISSUE	APPROVED	DATE	DETAILS

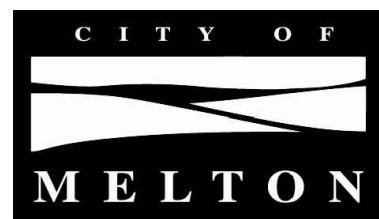

ENGINEERING & ASSET SERVICES

**STANDARD DRAWINGS
LANDSCAPE**

DRAWING No.	MCCLA 101		DRAWN S. HUANG	CHECKED M. HUTCHINSON
			SCALE 1:25	DATE 03/06/2025
	DRAWING NAME FURNITURE - SEAT		PAPER A3	REV B
			SHEET 1	OF 1