



1 PICNIC SETTING LAYOUT
PLAN 1:25

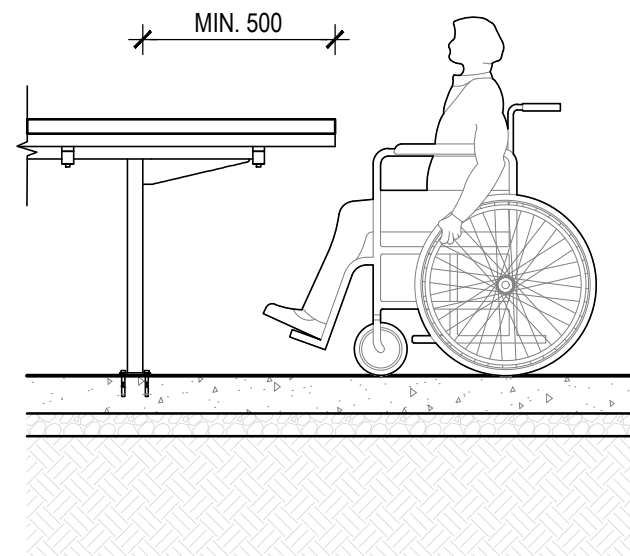

2 PICNIC SETTING
CROSS SECTION 1:25

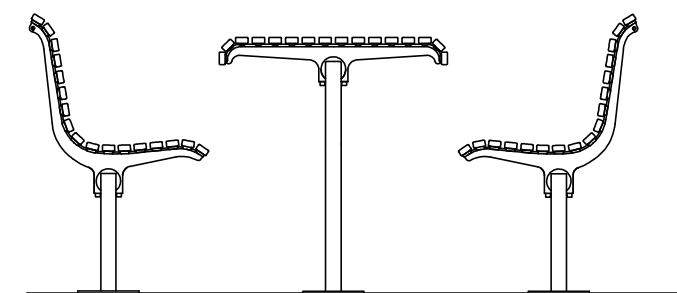

3 PICNIC SETTING
ELEVATION 1:25

NOTES:

- PICNIC SETTING IS TO BE DDA ACCESSIBLE WITH PREFERENCE FOR THE TABLE TO HAVE SINGLE LEGS, CENTRALLY PLACED.
- PICNIC SETTING TO BE CONNECTED BY A DDA ACCESSIBLE FOOTPATH.
- WHERE THERE IS AN ADJACENT FOOTPATH, ENSURE CONCRETE SLAB MATCHES COLOUR AND FINISH.
- WHERE SLAB IS ADJACENT TO A FOOTPATH THERE IS TO BE AN OVERALL TYPICAL FALL OF 1:50 ACROSS BOTH SURFACES.
- REFER TO ENGINEERING STANDARD DETAIL EDCM-401 FOR CONCRETE JOINTS DETAIL.
- WHERE SURROUNDING SURFACE IS GRAVEL SURFACE, PROVIDE CONCRETE FOOTING AS PER MANUFACTURERS SPECIFICATIONS AND CONCEAL 30mm BELOW THE AGGREGATE PAVING.
- WHERE CUSTOM FURNITURE IS ACCEPTED BY COUNCIL, IT MUST COMPLY WITH AS1428.2 - DESIGN FOR ACCESS AND MOBILITY, BE STRUCTURALLY SOUND, MAINTAINABLE AND COMFORTABLE.
- SHOP DRAWINGS ARE REQUIRED TO BE PROVIDED PRIOR TO THE COMMENCEMENT OF WORKS.

MATERIALS:

- ALL STAINLESS STEEL WELDS ARE TO BE TIG WELDS, POLISHED SMOOTH AND PICKLED TO REMOVE HEAT TINT.
- STAINLESS STEEL FRAME TO BE ELECTROPOLISHED UNLESS OTHERWISE APPROVED.
- CYPRESS PINE IS NOT ACCEPTED.
- RECYCLED PLASTIC IS A SUPPORTED MATERIAL FOR BATTENS.

E			
D			
C			
B	M.H.	3/06/25	PUBLISHED REVISION
A	M.H.	30/01/25	PRELIMINARY FOR REVIEW
ISSUE	APPROVED	DATE	DETAILS



ENGINEERING & ASSET SERVICES

**STANDARD DRAWINGS
LANDSCAPE**

DRAWING No.	MCCLA 103	DRAWN S. HUANG	CHECKED M. HUTCHINSON
DRAWING NAME	FURNITURE - PICNIC SETTING	SCALE 1:25	DATE 03/06/2025
		PAPER A3	REV B
		SHEET 1	OF 1