
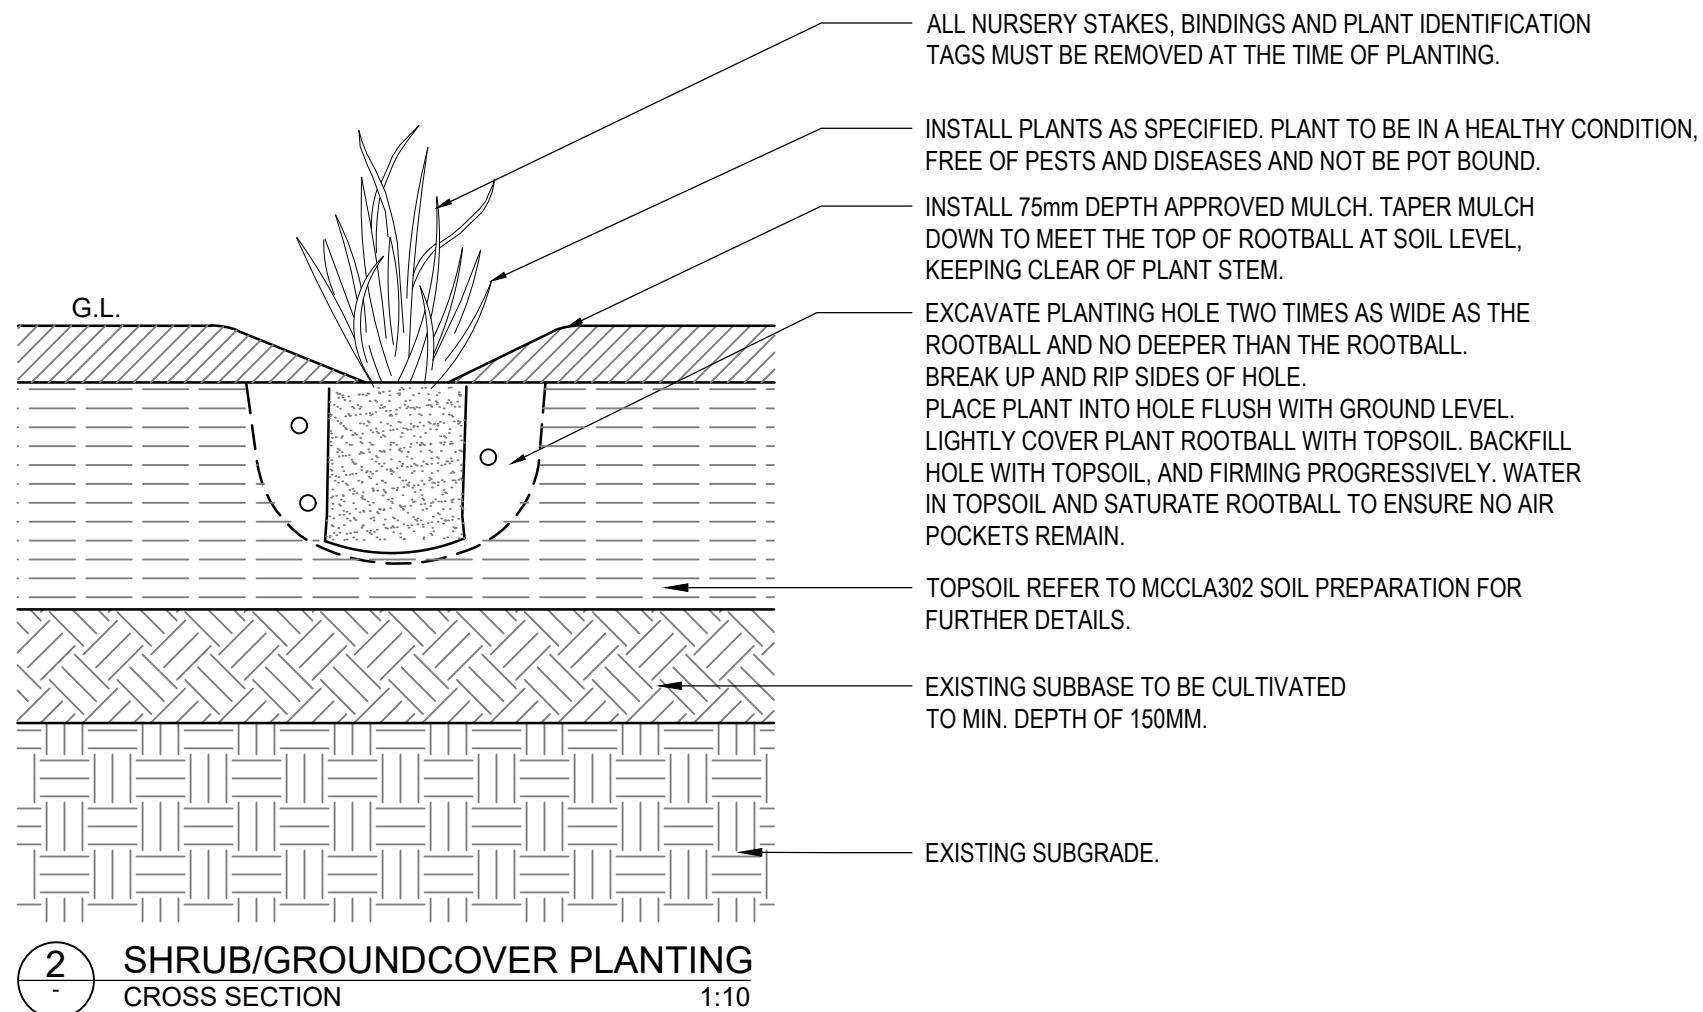


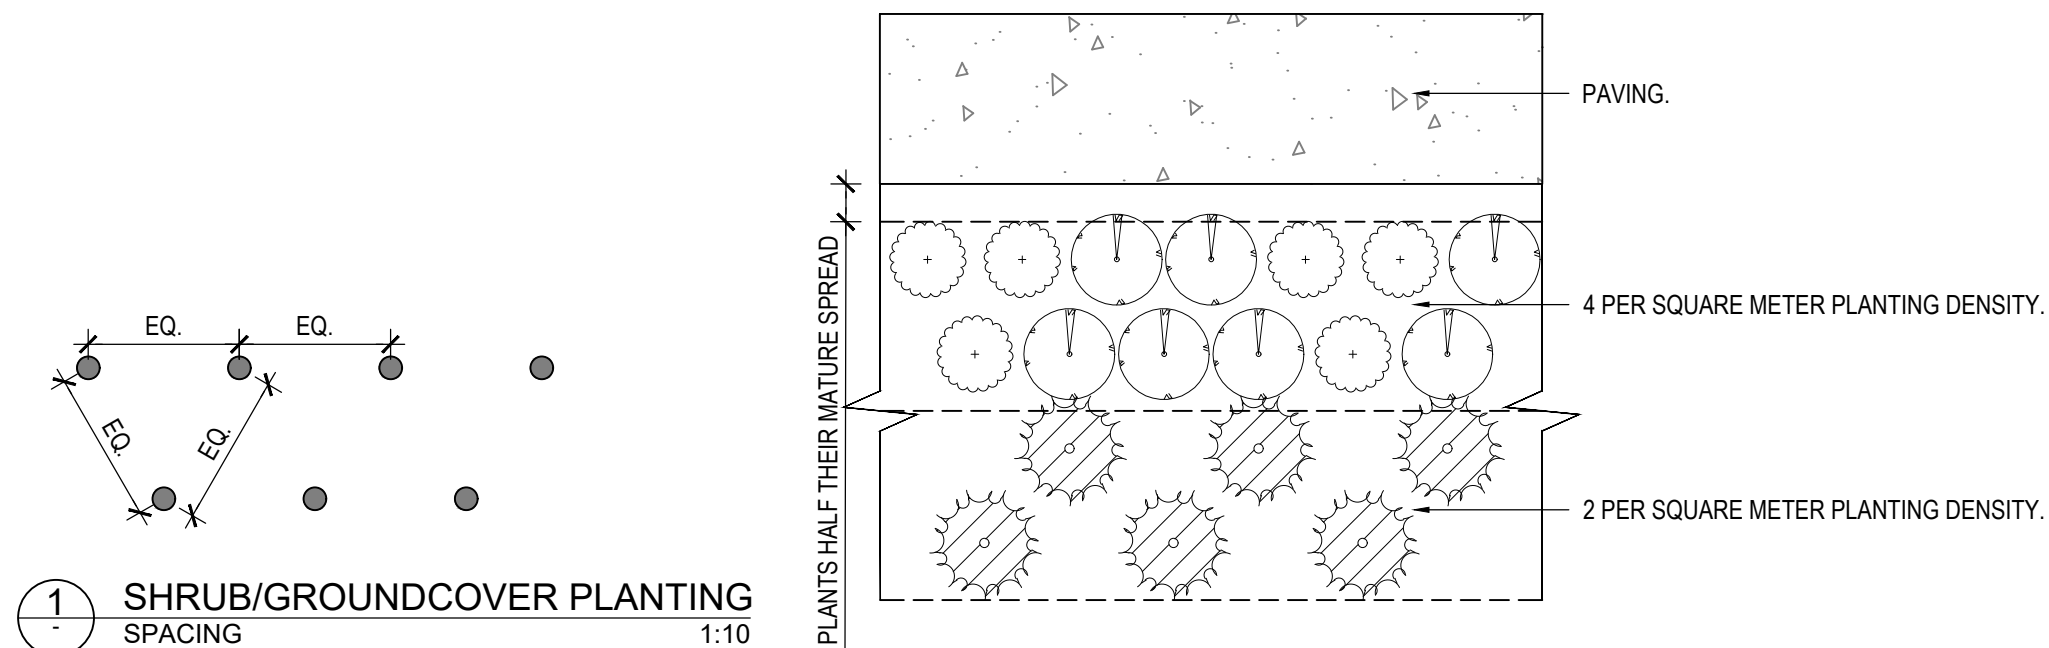

NOTES:

- ALL PLANTS ARE TO BE INSPECTED AND APPROVED BY COUNCIL'S NOMINATED SUPERVISOR PRIOR TO PLANTING.
- WATER PLANT IN CONTAINER PRIOR TO PLANTING. PLANTING SHOULD OCCUR ON DAYS LESS THAN 32°.
- PLANTING IS NOT RECOMMENDED DURING THE MONTHS OF APRIL TO AUGUST, TO ENSURE PLANTS HAVE A MINIMUM OF THREE (3) MONTHS TO ESTABLISH PRIOR TO THE COMMENCEMENT OF SUMMER, UNLESS OTHERWISE APPROVED. THE CONTRACTOR SHALL TAKE FULL RESPONSIBILITY FOR WATERING, ESTABLISHMENT, AND PLANT SURVIVAL.
- PLANTED MOUNDS THAT EXCEED 1:3 GRADE SHALL BE STABILIZED WITH JUTE MAT, TERRACING IS STRONGLY PREFERRED.
- POSITION PLANTS HALF THEIR MATURE SPREAD FROM THE EDGE OF PATHS TO MINIMISE OVERHANG.
- COUNCIL DOES NOT HEDGE PLANTINGS. LARGE PLANTINGS, SUCH AS SCREENING HEDGES, MUST BE ASSUMED TO REACH THEIR NORMAL UNPRUNED MATURE WIDTH AND BE PLANTED WELL CLEAR OF PATHS AND GARDEN EDGES.
- ALL PLANTS REQUIRE TEMPORARY PROTECTION FENCE IN HIGH TRAFFIC AREA DURING ESTABLISHMENT PERIOD. REFER TO MCCLA409 TEMPORARY GARDEN BED PROTECTION FENCE FOR FURTHER DETAIL.
- CAR PARK PLANTING SHOULD BE IN ACCORDANCE WITH THE MELTON OFF-STREET CAR PARKING GUIDELINES.

E			
D			
C			
B	M.H.	06/08/26	PUBLISHED REVISION
A	M.H.	24/07/26	PRELIMINARY ISSUE
ISSUE	APPROVED	DATE	DETAILS

DRAWING No.	MCCLA 305		DRAWN	Y.SU	CHECKED	S.HUANG
			SCALE	1:10@A3	DATE	06/08/2026
	SHRUB & GROUNDCOVER PLANTING		PAPER	A3	REV	B
			SHEET	1	OF	1