



APPENDIX

E

PSP ROAD CROSS SECTIONS

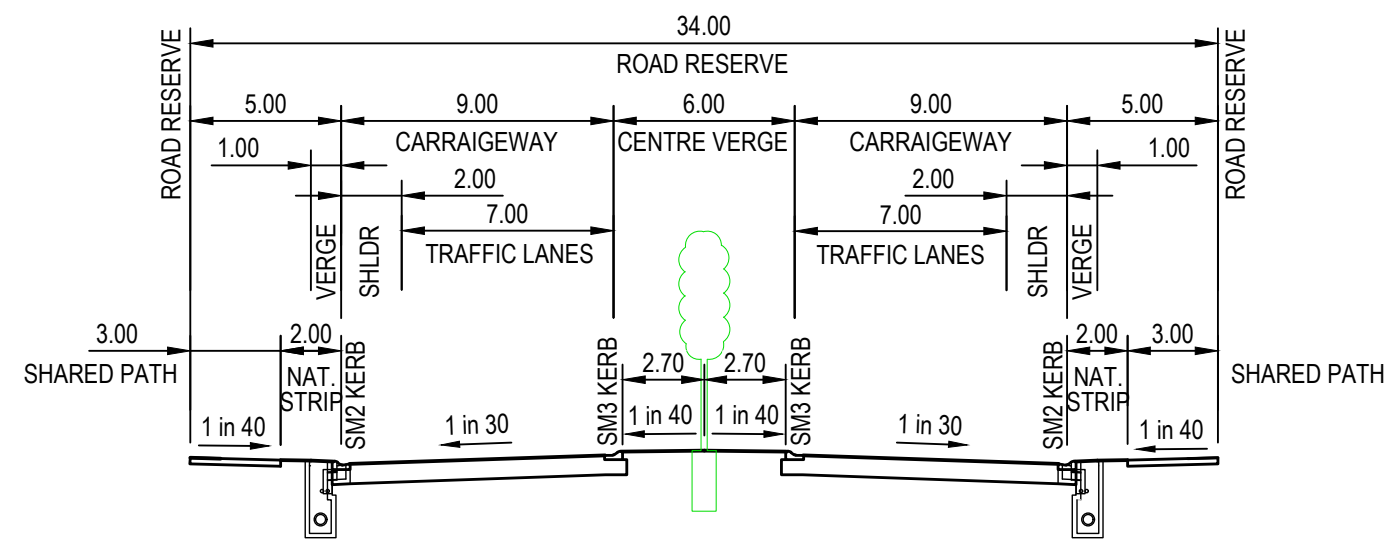

RD-02
SECONDARY ARTERIAL ROAD

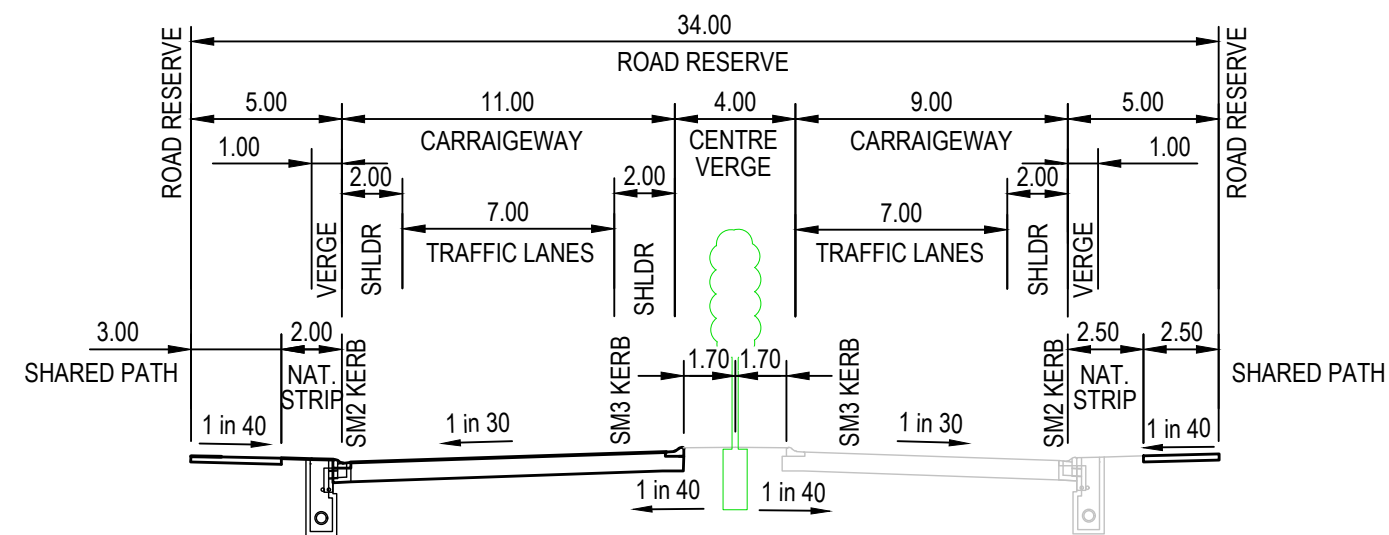

RD-03
SECONDARY ARTERIAL ROAD



Rev	Date	Description	Des.	Verif.	Appd.
2	21/10/2021	REVISED AS PER COMMENT	SB		
1	30/06/2021	PRELIMINARY ISSUE	SB		


© Cardno Limited
All Rights Reserved.
This document is produced by Cardno Limited solely for the benefit of and use by the client in accordance with the terms of the retainer. Cardno Limited does not and shall not assume any responsibility or liability whatsoever to any third party arising out of any use or reliance by third party on the content of this document.




Cardno
Shaping the Future

Cardno Victoria Pty Ltd | ABN 47 106 610 913
Level 4, 501 Swanston Street
Melbourne VIC 3000
Tel: 03 8415 7777 Fax: 03 8415 7788
Web: www.cardno.com.au

Drawn SB	Date 30/06/2021	Client VICTORIAN PLANNING AUTHORITY
Checked AC	Date 30/06/2021	Project BENCH MARK INFRASTRUCTURE COSTING TOOLERN PSP
Designed SB	Date	Title RD-02 & RD-03 SECONDARY ARTERIAL ROAD INTERIM
Verified	Date	Status PRELIMINARY NOT TO BE USED FOR CONSTRUCTION PURPOSES
Approved	Date	Drawing Number V191096-CI-SK-0001
		Scale 1:250
		Size A3
		Revision 2

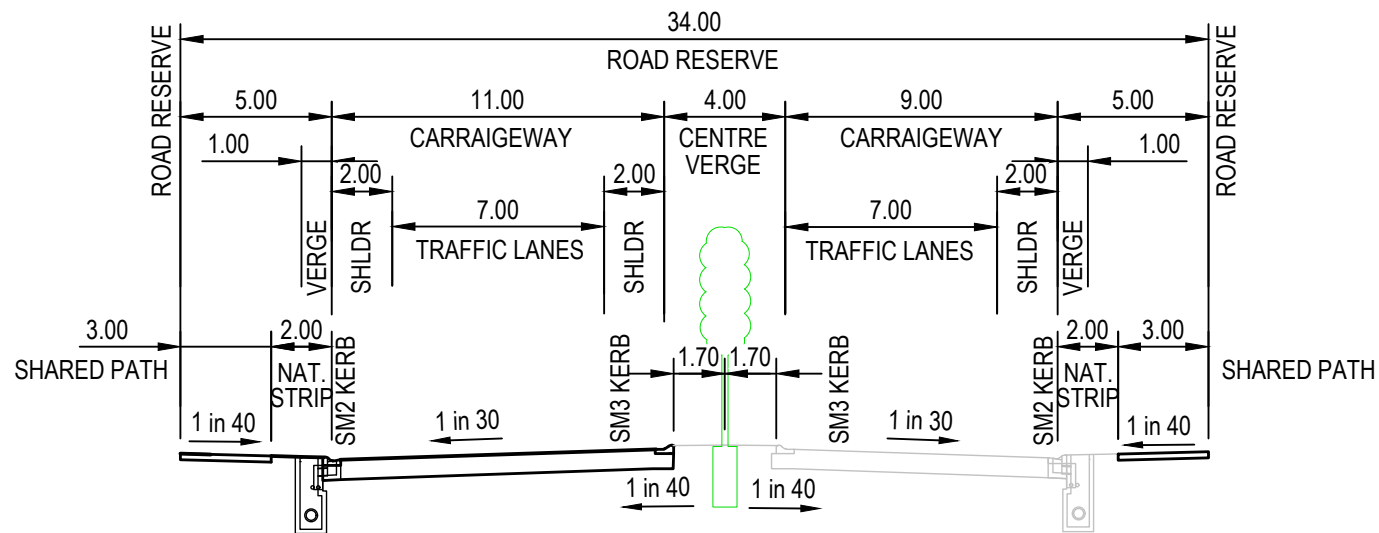

RD-01, RD-04, RD-05, RD-06, RD-07
SECONDARY ARTERIAL ROAD

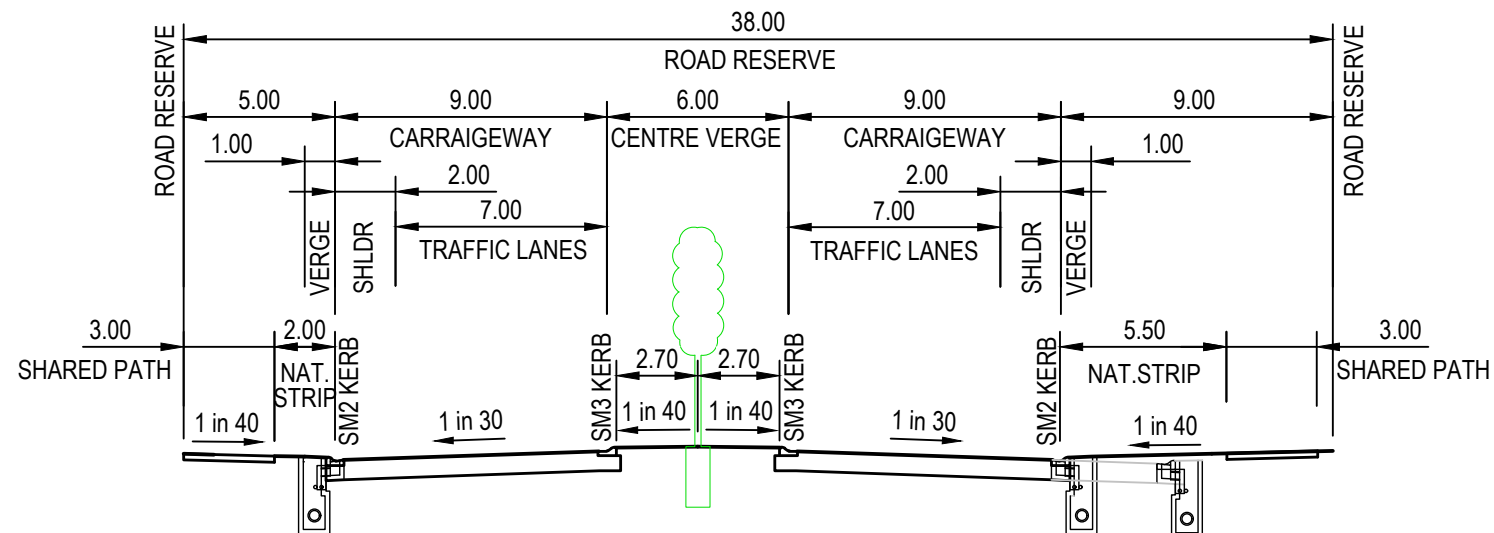

RD-16, RD-17
SECONDARY ARTERIAL ROAD



Rev	Date	Description	Des.	Verif.	Appd.
2	21/10/2021	REVISED AS PER COMMENT	SB		
1	30/06/2021	PRELIMINARY ISSUE	SB		

© Cardno Limited
All Rights Reserved.
This document is produced by Cardno Limited solely for the benefit of and use by the client in accordance with the terms of the retainer. Cardno Limited does not and shall not assume any responsibility or liability whatsoever to any third party arising out of any use or reliance by third party on the content of this document.



Cardno
Shaping the Future


Cardno Victoria Pty Ltd | ABN 47 106 610 913
Level 4, 501 Swanston Street
Melbourne VIC 3000
Tel: 03 8415 7777 Fax: 03 8415 7788
Web: www.cardno.com.au

Drawn	SB	Date	30/06/2021
Checked	AC	Date	30/06/2021
Designed	SB	Date	
Verified		Date	
Approved		Date	


Client	VICTORIAN PLANNING AUTHORITY
Project	BENCH MARK INFRASTRUCTURE COSTING TOOLERN PSP
Title	RD-01, RD-04, RD-05, RD-06, RD-07, RD-16 & RD-17 SECONDARY ARTERIAL ROAD INTERIM

Status	PRELIMINARY NOT TO BE USED FOR CONSTRUCTION PURPOSES		
Drawing Number	1250	Size	A3
V191096-CI-SK-0002			Revision 2


[illegible]

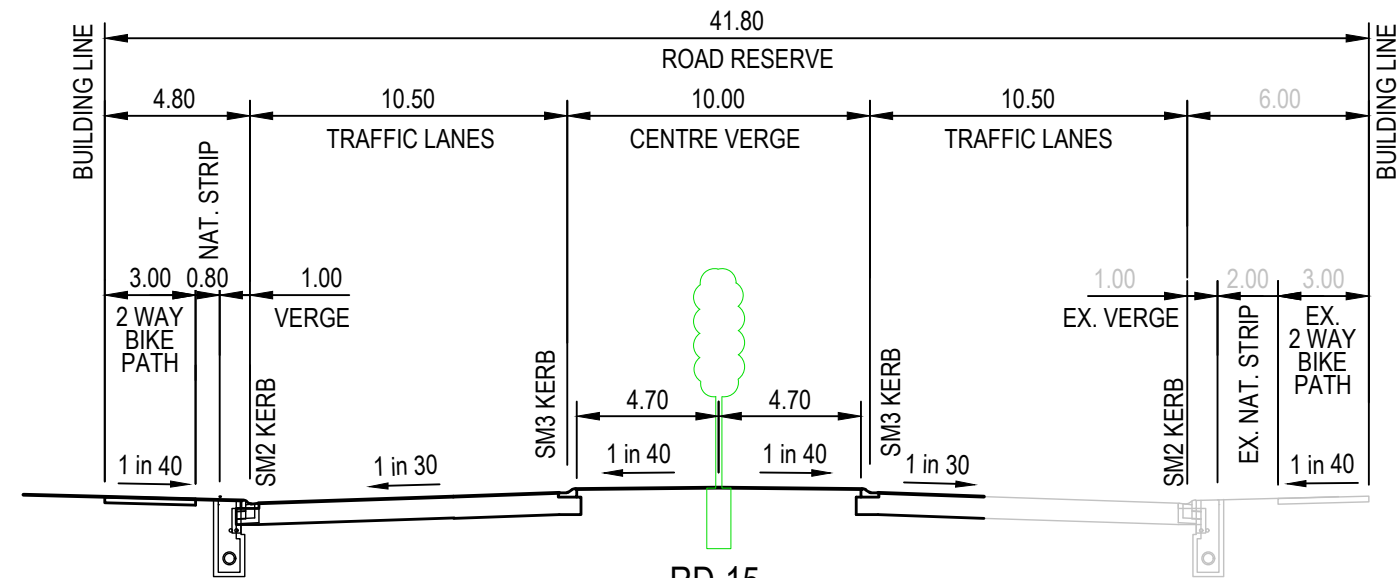

RD-15
PRIMARY ARTERIAL ROAD (ULTIMATE)

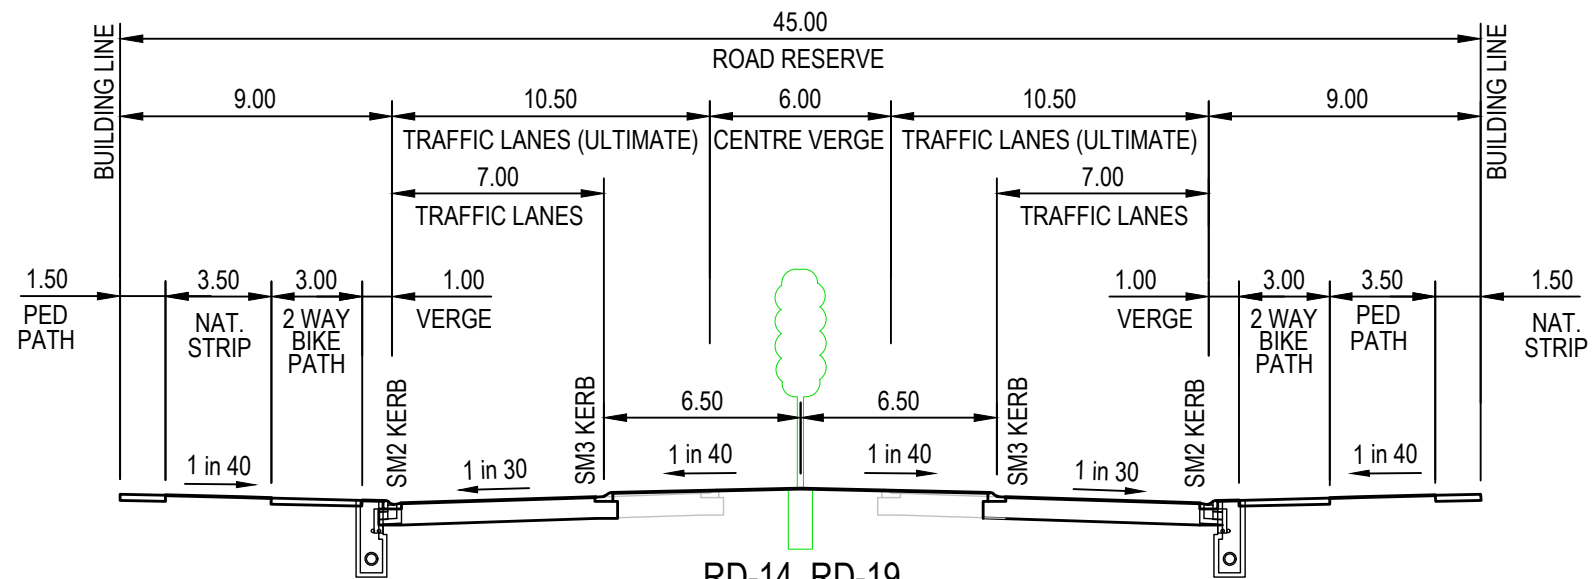

RD-14, RD-19
PRIMARY ARTERIAL ROAD

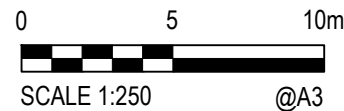

Rev	Date	Description	Des.	Verif.	Appd.
2	22/10/2021	REVISED AS PER COMMENT	SB		
1	30/06/2021	PRELIMINARY ISSUE	SB		

© Cardno Limited
All Rights Reserved.
This document is produced by Cardno Limited solely for the benefit of and use by the client in accordance with the terms of the retainer. Cardno Limited does not and shall not assume any responsibility or liability whatsoever to any third party arising out of any use or reliance by third party on the content of this document.

Cardno
Shaping the Future
Cardno Victoria Pty Ltd | ABN 47 106 610 913
Level 4, 501 Swanston Street
Melbourne VIC 3000
Tel: 03 8415 7777 Fax: 03 8415 7788
Web: www.cardno.com.au



Drawn	SB	Date	30/06/2021
Checked	AC	Date	30/06/2021
Designed	SB	Date	
Verified		Date	
Approved		Date	

Client	VICTORIAN PLANNING AUTHORITY
Project	BENCH MARK INFRASTRUCTURE COSTING TOOLERN PSP
Title	RD-14, RD-15 & RD-19 PRIMARY ARTERIAL ROAD INTERIM & ULTIMATE

Status	PRELIMINARY NOT TO BE USED FOR CONSTRUCTION PURPOSES		
Drawing Number	1:250	Size	A3
V191096-CI-SK-0004			Revision 2

DATE PLOTTED: 16 November 2021 2:19 PM BY: SAMUEL BECHHAM

XREF's: CAD File: M:\2019\1001_1500\191096_Toolern_PSP_Transport_Review\Civil\Engineering\Quantities\Cross Section Sheets.dwg

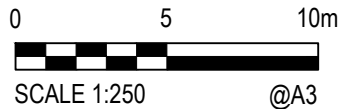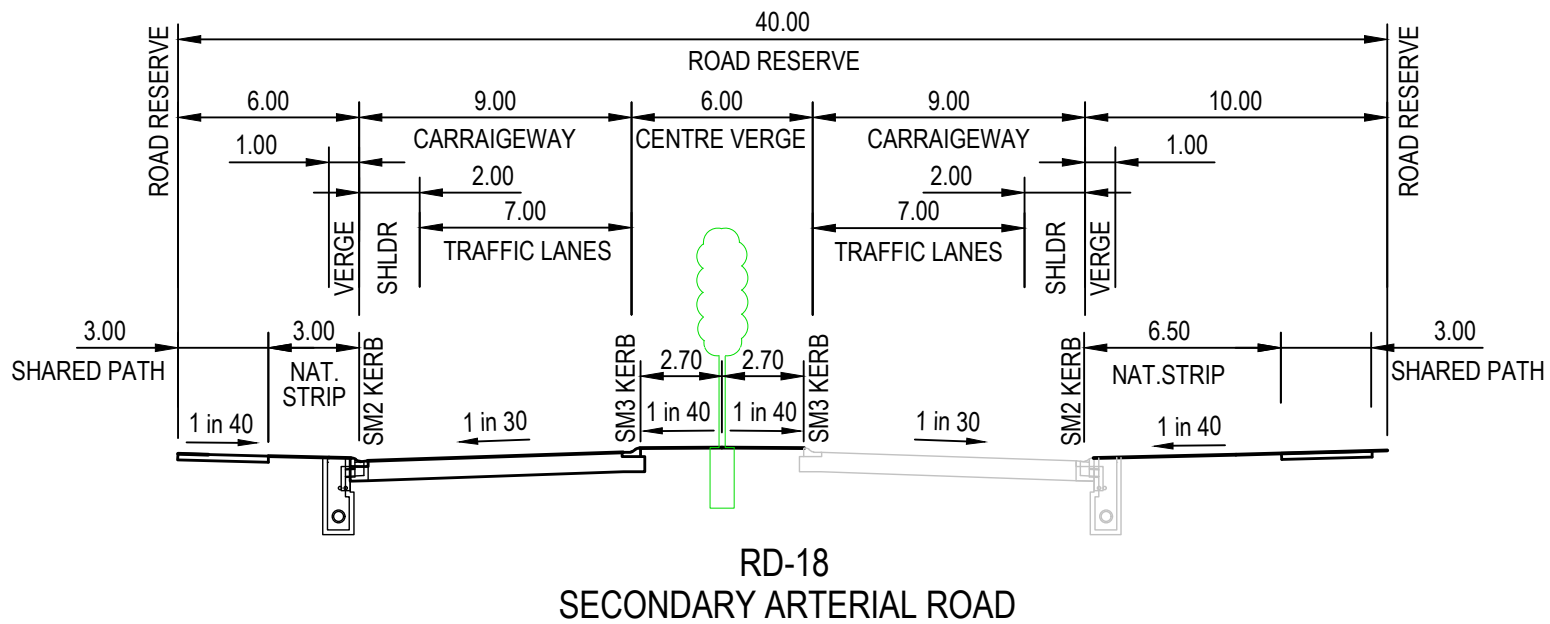

Rev	Date	Description	Des.	Verif.	Appd.
1	21/10/2021	PRELIMINARY ISSUE	SB		

© Cardno Limited
All Rights Reserved.
This document is produced by Cardno Limited solely for the benefit of and use by the client in accordance with the terms of the retainer. Cardno Limited does not and shall not assume any responsibility or liability whatsoever to any third party arising out of any use or reliance by third party on the content of this document.



Cardno
Shaping the Future

Cardno Victoria Pty Ltd | ABN 47 106 610 913
Level 4, 501 Swanston Street
Melbourne VIC 3000
Tel: 03 8415 7777 Fax: 03 8415 7788
Web: www.cardno.com.au

Drawn SB	Date 21/10/2021
Checked AC	Date 21/10/2021
Designed	Date
Verified	Date
Approved	Date

Client VICTORIAN PLANNING AUTHORITY
Project BENCH MARK INFRASTRUCTURE COSTING TOOLERN PSP
Title RD-18 SECONDARY ARTERIAL ROAD INTERIM

Status			
PRELIMINARY			
NOT TO BE USED FOR CONSTRUCTION PURPOSES			
	Scale	Size	
	1:250	A3	
Drawing Number			Revision
V191096-CI-SK-0005			1