


APPENDIX


H

ROAD PROJECTS FUNCTIONAL
LAYOUT PLANS

FOR CONTINUATION REFER TO CARDNO DRAWING No. V191096-TR-DG-2603

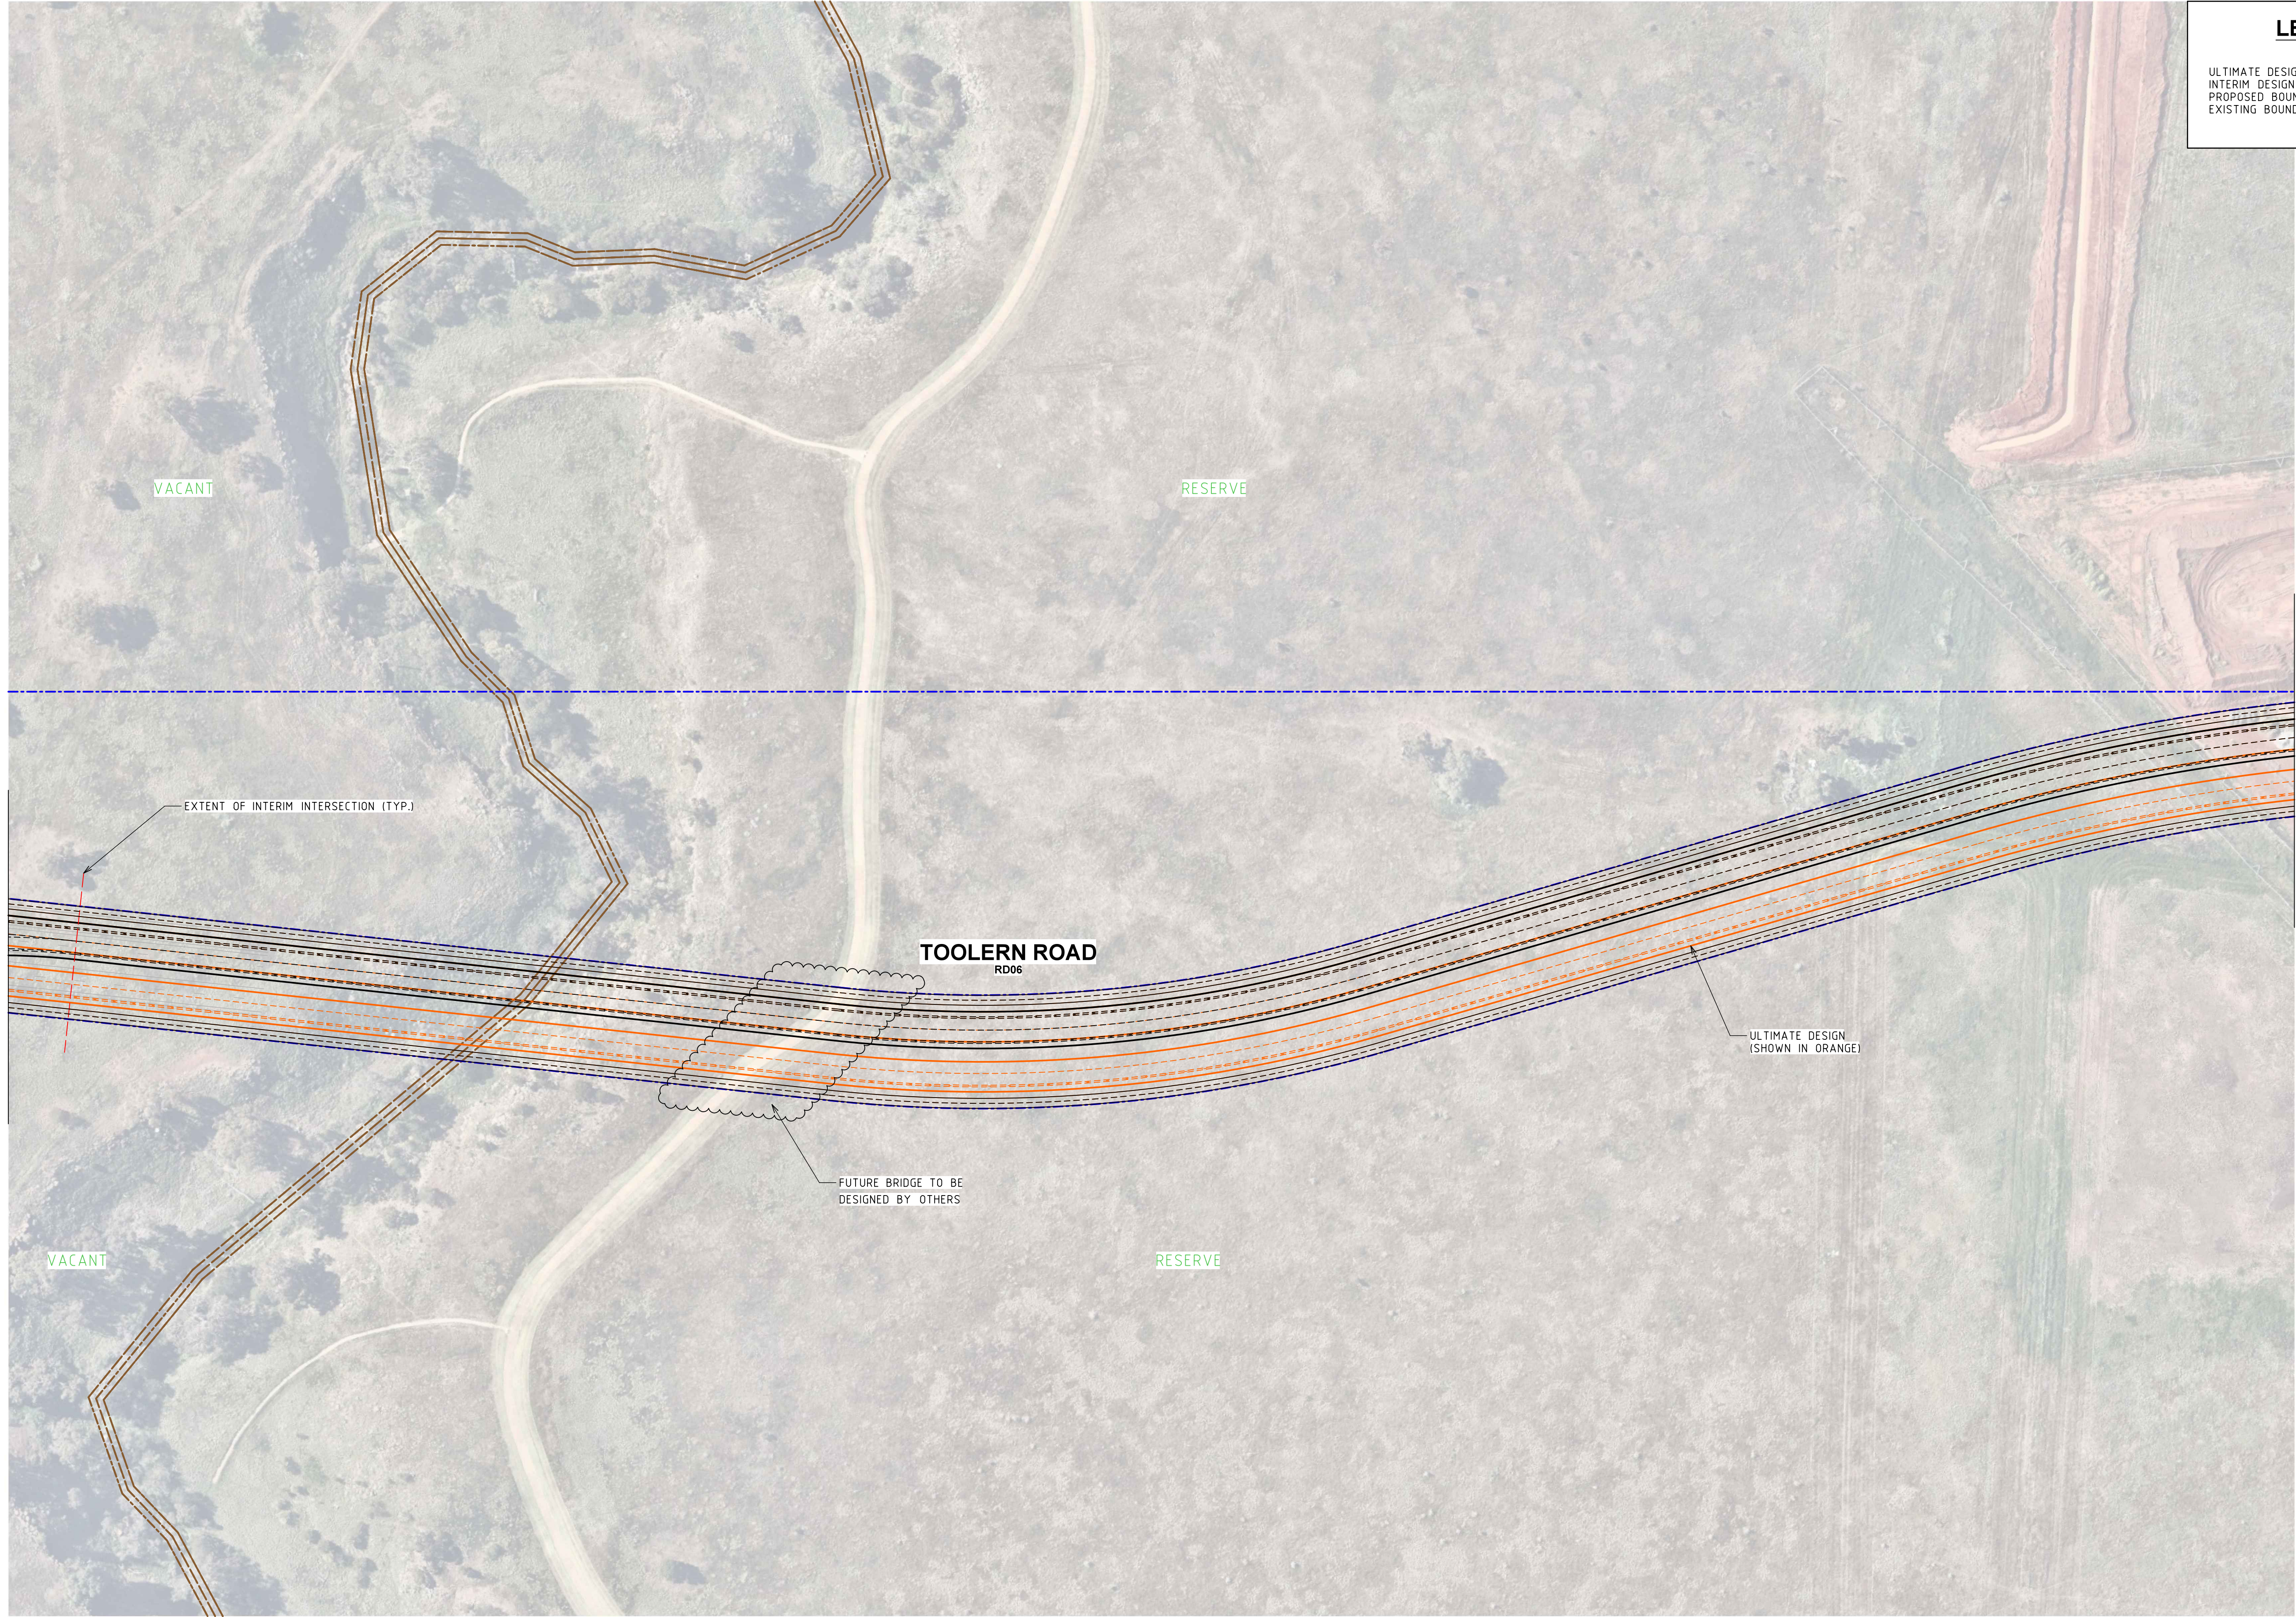

FOR CONTINUATION REFER TO CARDNO DRAWING No. V191096-TR-DG-2623

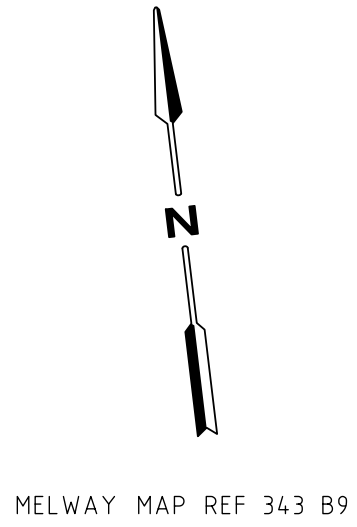

Rev	Date	Description	Drawn	Appr.
6	10.05.2021	COUNCIL COMMENTS	AB	AC
5	09.04.2021	COUNCIL COMMENTS	AB	AC
4	05.11.2020	COUNCIL AND DoT COMMENTS	EC	BM
3	05.06.2020	GENERAL AMENDMENTS	LS	TM
2	03.04.2020	COUNCIL COMMENTS	LS	TM
1	05.03.2020	ISSUED FOR INFORMATION	LS	TM

© Cardno Limited All Rights Reserved.
This document is produced by Cardno Limited solely for the benefit of and use by the client in accordance with the terms of the retainer. Cardno Limited does not and shall not assume any responsibility or liability whatsoever to any third party arising out of any use or reliance by third party on the content of this document.

0 10 20 40
1:1000 @ A1

WARNING
BEWARE OF UNDERGROUND SERVICES
THE LOCATIONS OF UNDERGROUND SERVICES SHOWN ARE APPROXIMATE ONLY AND THEIR EXACT POSITION SHOULD BE PROVEN ON SITE.

GENERAL NOTES:
1. BASE INFORMATION SUPPLIED BY NEARMAP.
2. ALL DIMENSIONS ARE TO FACE OF KERB AND CHANNEL U.N.O.
3. LOCAL ROAD - TOOLERN ROAD (SPEED ZONE 60KM/H)



Cardno
Shaping the Future

ABN: 47 106 610 913
501 Swanston Street, Melbourne, VIC Australia 3000
Phone (+61 3) 8415 7777 Fax (+61 3) 8415 7788
Email: victoria@cardno.com.au Web: www.cardno.com.au/victoria

Drawn	L. SIMPSON
Designed	L. SIMPSON
Checked	C. SANSTOUPET
Authorised	T. MCKINLEY

Client	CITY OF MELTON
Project	TOOLERN PSP TOOLERN ROAD MELTON SOUTH
Title	RD06 - INTERIM PSP MID-BLOCK CONCEPT LAYOUT

Status			PRELIMINARY		
NOT TO BE USED FOR CONSTRUCTION PURPOSES					
Date		Scale		Size	
05.03.2020		1:1000		A1	
Drawing Number				Revision	
V191096-TR-DG-2631				6	

FOR CONTINUATION REFER TO CARDNO DRAWING No. V191096-TR-DG-2606



FOR CONTINUATION REFER TO CARDNO DRAWING No. V191096-TR-DG-2633

MELWAY MAP REF 342 K10

Rev	Date	Description	Drawn	Appr.
4	09.04.2021	COUNCIL COMMENTS	AB	AC
3	05.11.2020	COUNCIL AND DoT COMMENTS	EC	BM
2	05.06.2020	GENERAL AMENDMENTS	LS	TM
1	03.04.2020	ISSUED FOR INFORMATION	LS	TM

© Cardno Limited All Rights Reserved.
This document is produced by Cardno Limited solely for the benefit of and use by the client in accordance with the terms of the retainer. Cardno Limited does not and shall not assume any responsibility or liability whatsoever to any third party arising out of any use or reliance by third party on the content of this document.

0 10 20 40
1:1000 @ A1

WARNING
BEWARE OF UNDERGROUND SERVICES
THE LOCATIONS OF UNDERGROUND SERVICES SHOWN ARE APPROXIMATE ONLY AND THEIR EXACT POSITION SHOULD BE PROVEN ON SITE.

GENERAL NOTES:
1. BASE INFORMATION SUPPLIED BY TRAFFIX DESIGN, REF No. G10414B-01 AND NEARMAP.
2. ALL DIMENSIONS ARE TO FACE OF KERB AND CHANNEL U.N.O.
3. LOCAL ROAD - EXFORD ROAD (SPEED ZONE 60KM/H)
- WATERWAY BOULEVARD (SPEED ZONE 50KM/H)



Cardno
Shaping the Future

ABN: 47 106 610 913
501 Swanston Street, Melbourne, VIC Australia 3000
Phone (+61 3) 8415 7777 Fax (+61 3) 8415 7788
Email: victoria@cardno.com.au Web: www.cardno.com.au/victoria

Drawn	L. SIMPSON
Designed	L. SIMPSON
Checked	S. MCKENZIE
Authorised	T. MCKINLEY

Client	CITY OF MELTON
Project	TOOLERN PSP EXFORD ROAD MELTON SOUTH
Title	RD04 - INTERIM PSP MID-BLOCK CONCEPT LAYOUT

Status	PRELIMINARY NOT TO BE USED FOR CONSTRUCTION PURPOSES		
Date	03.04.2020	Scale	1:1000
Drawing Number	V191096-TR-DG-2632		Revision
			4

FOR CONTINUATION REFER TO CARDNO DRAWING No. V191096-TR-DG-2632



FOR CONTINUATION REFER TO CARDNO DRAWING No. V191096-TR-DG-2604

LEGEND

ULTIMATE DESIGN

INTERIM DESIGN

PROPOSED BOUNDARY

EXISTING BOUNDARY

DESIGN BY OTHERS



MELWAY MAP REF 342 K12

Rev	Date	Description	Drawn	Appr.
5	10.05.2021	COUNCIL COMMENTS	AB	AC
4	09.04.2021	COUNCIL COMMENTS	AB	AC
3	05.11.2020	COUNCIL AND DoT COMMENTS	EC	BM
2	05.06.2020	GENERAL AMENDMENTS	LS	TM
1	03.04.2020	ISSUED FOR INFORMATION	LS	TM

© Cardno Limited All Rights Reserved.
This document is produced by Cardno Limited solely for the benefit of and use by the client in accordance with the terms of the retainer. Cardno Limited does not and shall not assume any responsibility or liability whatsoever to any third party arising out of any use or reliance by third party on the content of this document.

0102040

1:1000 @ A1

WARNING

BEWARE OF UNDERGROUND SERVICES

THE LOCATIONS OF UNDERGROUND SERVICES SHOWN ARE APPROXIMATE ONLY AND THEIR EXACT POSITION SHOULD BE PROVEN ON SITE.

GENERAL NOTES:
1. BASE INFORMATION SUPPLIED BY TRAFFIX DESIGN, REF No. G10414B-01 AND NEARMAP.
2. ALL DIMENSIONS ARE TO FACE OF KERB AND CHANNEL U.N.O. (SPEED ZONE 60KM/H)
3. LOCAL ROAD - EXFORD ROAD

Cardno

Shaping the Future

ABN: 47 106 610 913

501 Swanston Street, Melbourne, VIC Australia 3000

Phone (+61 3) 8415 7777 Fax (+61 3) 8415 7788

Email: victoria@cardno.com.au Web: www.cardno.com.au/victoria

Drawn	L. SIMPSON
Designed	L. SIMPSON
Checked	S. MCKENZIE
Authorised	T. MCKINLEY

Client	CITY OF MELTON
Project	TOOLERN PSP EXFORD ROAD MELTON SOUTH
Title	RD04 - INTERIM PSP MID-BLOCK CONCEPT LAYOUT

Status	PRELIMINARY NOT TO BE USED FOR CONSTRUCTION PURPOSES		
Date	03.04.2020	Scale	1:1000
Drawing Number	V191096-TR-DG-2633		Revision
			5



FOR CONTINUATION REFER TO CARDNO DRAWING No. V191096-TR-DG-2636

Rev	Date	Description	Drawn	Appr.
1	10.05.2021	ISSUED FOR INFORMATION	AB	AC

© Cardno Limited All Rights Reserved.
This document is produced by Cardno Limited solely for the benefit of and use by the client in accordance with the terms of the retainer. Cardno Limited does not and shall not assume any responsibility or liability whatsoever to any third party arising out of any use or reliance by third party on the content of this document.

0102040

1:1000 @ A1

WARNING

BEWARE OF UNDERGROUND SERVICES

THE LOCATIONS OF UNDERGROUND SERVICES SHOWN ARE APPROXIMATE ONLY AND THEIR EXACT POSITION SHOULD BE PROVEN ON SITE.

GENERAL NOTE:
1. BASE INFORMATION SUPPLIED BY NEARMAP
2. ALL DIMENSIONS ARE TO FACE OF KERB AND CHANNEL U.N.O.
3. LOCAL ROAD - ABEY ROAD (SPEED ZONE 60KM/H)



Cardno
Shaping the Future

ABN: 47 106 610 913

501 Swanston Street, Melbourne, VIC Australia 3000

Phone (+61 3) 8415 7777 Fax (+61 3) 8415 7788

Email: victoria@cardno.com.au Web: www.cardno.com.au/victoria

Drawn	A.BOOOTH
Designed	A.BOOOTH
Checked	V.OSADCHIY
Authorised	A.CARR

Client	CITY OF MELTON
Project	TOOLERN PSP ABEY ROAD / ABEY BRIDGE MELTON SOUTH
Title	ABEY ROAD BRIDGE CONCEPT LAYOUT

Status	PRELIMINARY NOT TO BE USED FOR CONSTRUCTION PURPOSES		
Date	10.05.2021	Scale	1:1000
Drawing Number	V191096-TR-DG-2634		Revision
			1

LEGEND

ULTIMATE DESIGN

-

INTERIM DESIGN

-

PROPOSED BOUNDARY


-

EXISTING BOUNDARY

-


DESIGN BY OTHERS

-

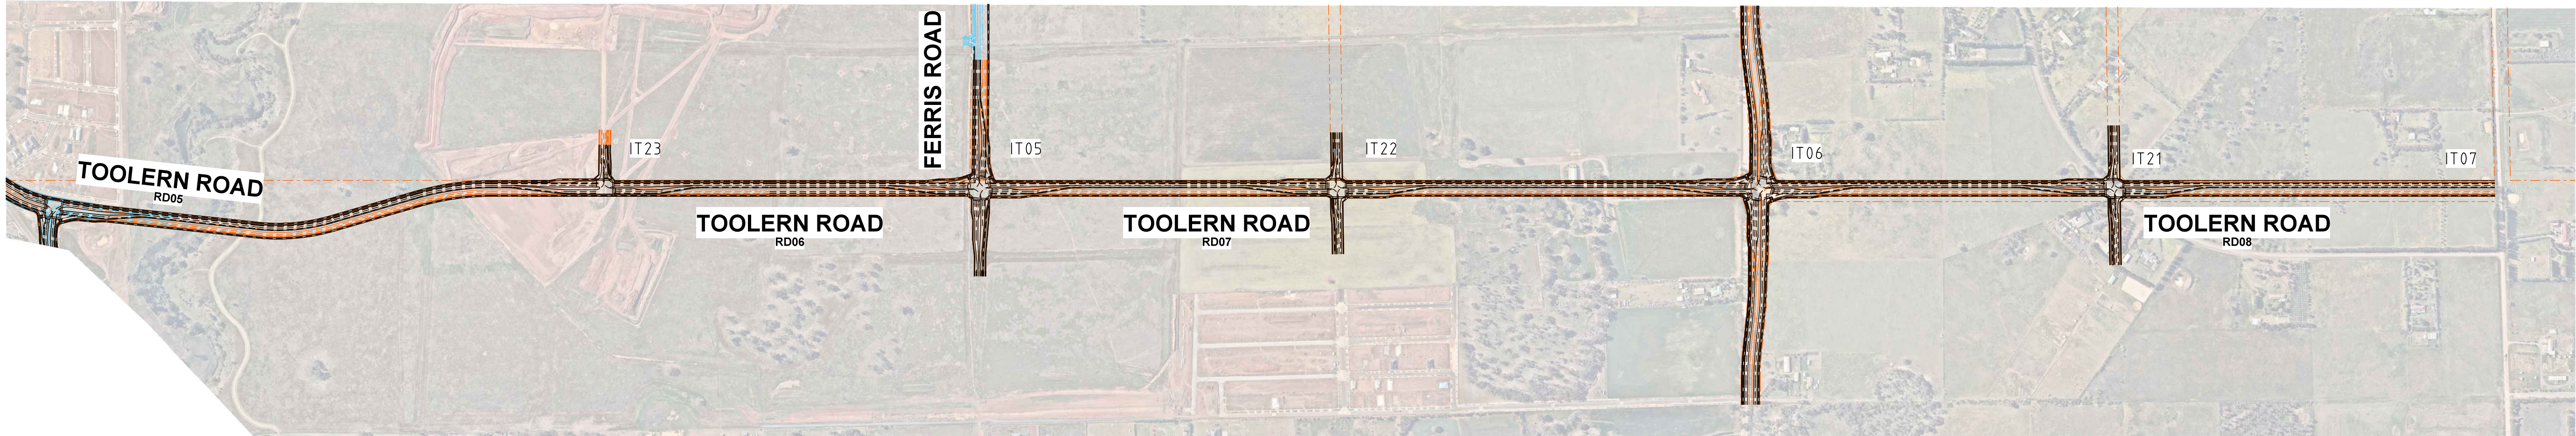

Rev	Date	Description	Drawn	Appr.
3	15.03.2022	COUNCIL COMMENTS	AB	AC
2	01.03.2022	COUNCIL COMMENTS	AB	AC
1	10.12.2021	ISSUED FOR INFORMATION	AB	AC

© Cardno Limited All Rights Reserved.
This document is produced by Cardno Limited solely for the benefit of and use by the client in accordance with the terms of the retainer. Cardno Limited does not and shall not assume any responsibility or liability whatsoever to any third party arising out of any use or reliance by third party on the content of this document.

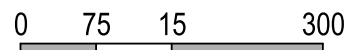

WARNING
BEWARE OF UNDERGROUND SERVICES
THE LOCATIONS OF UNDERGROUND SERVICES SHOWN ARE APPROXIMATE ONLY AND THEIR EXACT POSITION SHOULD BE PROVEN ON SITE.

GENERAL NOTE:
1. BASE INFORMATION SUPPLIED BY NEARMAP
2. ALL DIMENSIONS ARE TO FACE OF KERB AND CHANNEL U.N.O.
3. DECLARED MAIN ROAD - TOOLERN ROAD (SPEED ZONE 60KM/H)
LOCAL ROAD - PROPOSED CONNECTOR (SPEED ZONE 50KM/H)



Cardno
Shaping the Future

ABN: 47 106 610 913
501 Swanston Street, Melbourne, VIC Australia 3000
Phone (+61 3) 8415 7777 Fax (+61 3) 8415 7788
Email: victoria@cardno.com.au Web: www.cardno.com.au/victoria

Drawn	A.BOOOTH
Designed	A.BOOOTH
Checked	V.OSADCHIY
Authorised	A.CARR

Client	CITY OF MELTON
Project	TOOLERN PSP TOOLERN ROAD MELTON SOUTH
Title	INTERIM / ULTIMATE PSP CONCEPT LAYOUT

Status	PRELIMINARY NOT TO BE USED FOR CONSTRUCTION PURPOSES		
Date	10.12.2021	Scale	1:7500
Drawing Number	V191096-TR-DG-2635		Revision
			3

LEGEND



ULTIMATE DESIGN -

INTERIM DESIGN -

PROPOSED BOUNDARY -

EXISTING BOUNDARY -

DESIGN BY OTHERS -

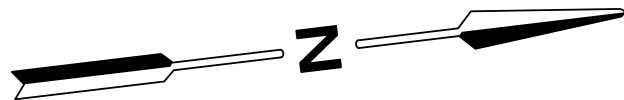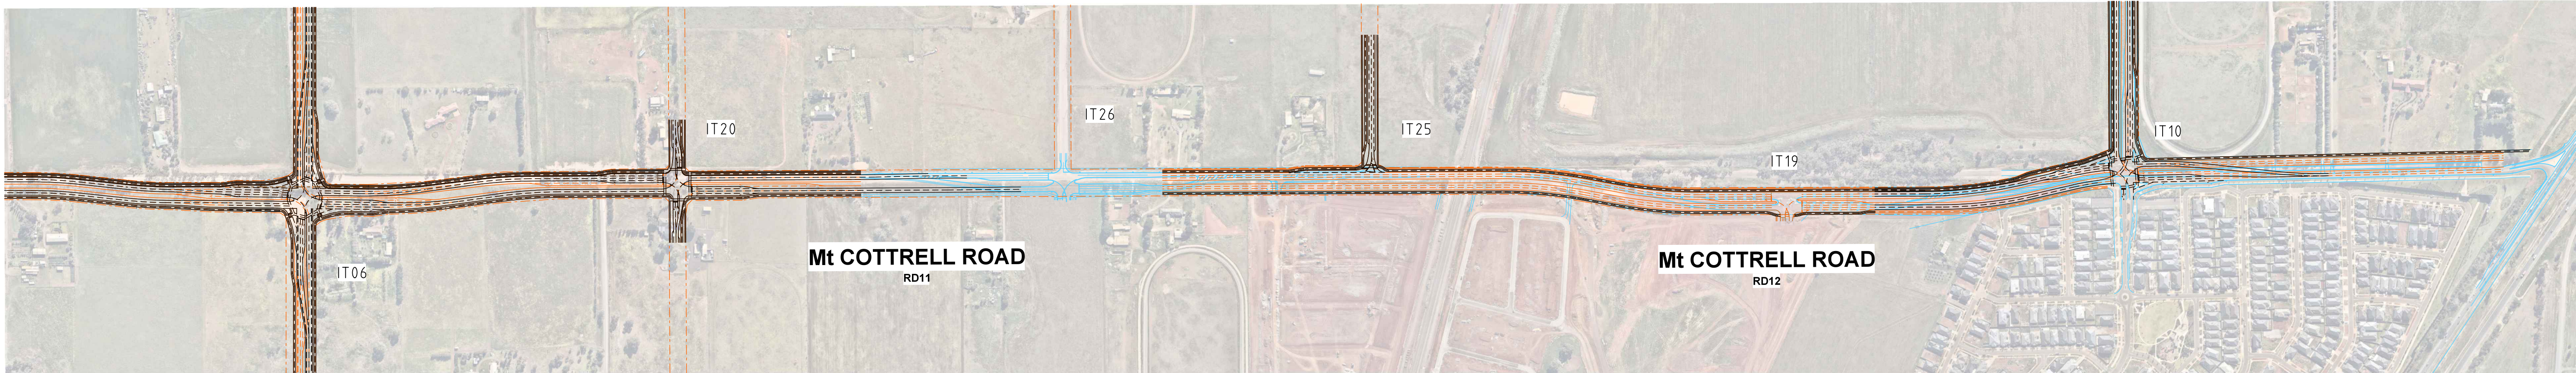

Rev	Date	Description	Drawn	Appr.
3	15.03.2022	COUNCIL COMMENTS	AB	AC
2	01.03.2021	COUNCIL COMMENTS	AB	AC
1	10.12.2021	ISSUED FOR INFORMATION	AB	AC

© Cardno Limited All Rights Reserved.
This document is produced by Cardno Limited solely for the benefit of and use by the client in accordance with the terms of the retainer. Cardno Limited does not and shall not assume any responsibility or liability whatsoever to any third party arising out of any use or reliance by third party on the content of this document.

050100200

1:5000 @ A1

WARNING
BEWARE OF UNDERGROUND SERVICES
THE LOCATIONS OF UNDERGROUND SERVICES SHOWN ARE APPROXIMATE ONLY AND THEIR EXACT POSITION SHOULD BE PROVEN ON SITE.

GENERAL NOTE:
1. BASE INFORMATION SUPPLIED BY NEARMAP
2. ALL DIMENSIONS ARE TO FACE OF KERB AND CHANNEL U.N.O.
3. DECLARED MAIN ROAD - MT COTTRELL ROAD (SPEED ZONE 80KM/H)
LOCAL ROAD - PROPOSED CONNECTOR (SPEED ZONE 50KM/H)



Cardno
Shaping the Future

ABN: 47 106 610 913

501 Swanston Street, Melbourne, VIC Australia 3000


Phone (+61 3) 8415 7777 Fax (+61 3) 8415 7788


Email: victoria@cardno.com.au Web: www.cardno.com.au/victoria

Drawn	A.BOOOTH
Designed	A.BOOOTH
Checked	V.OSADCHIY
Authorised	A.CARR

Client	CITY OF MELTON
Project	TOOLERN PSP Mt COTTRELL ROAD MELTON SOUTH
Title	INTERIM / ULTIMATE PSP CONCEPT LAYOUT

Status	PRELIMINARY NOT TO BE USED FOR CONSTRUCTION PURPOSES		
Date	10.12.2021	Scale	1:5000
Drawing Number	V191096-TR-DG-2636		Revision
			3

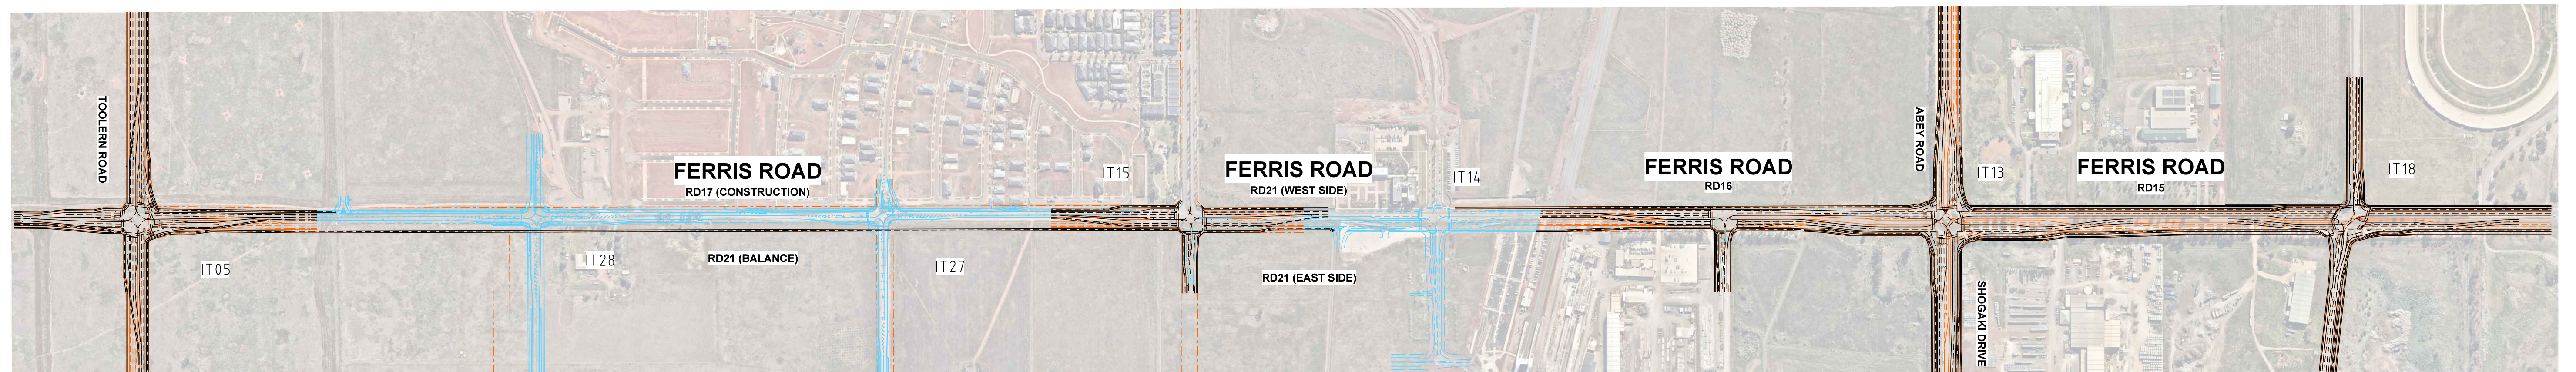[illegible]

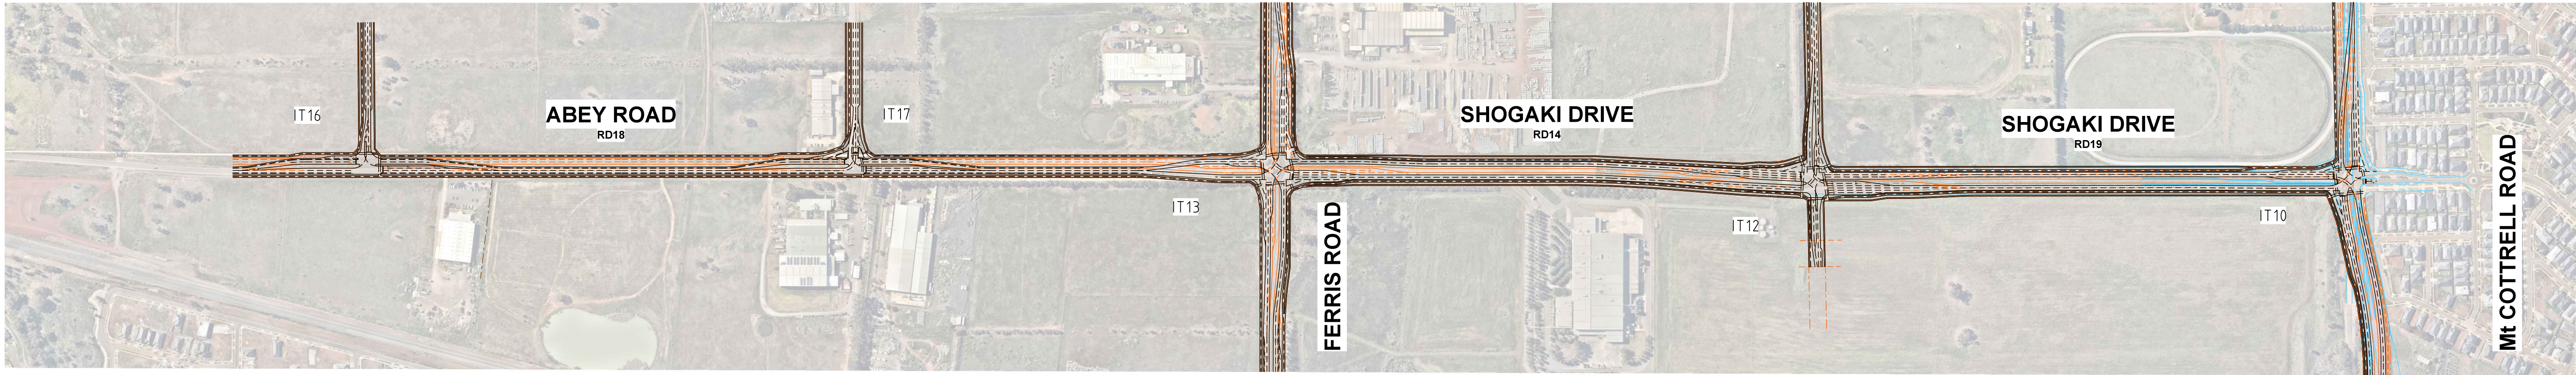

Rev	Date	Description	Drawn	Appr.
2	17.03.2022	COUNCIL COMMENTS	AB	AC
1	10.12.2021	ISSUED FOR INFORMATION	AB	AC

© Cardno Limited All Rights Reserved.
This document is produced by Cardno Limited solely for the benefit of and use by the client in accordance with the terms of the retainer. Cardno Limited does not and shall not assume any responsibility or liability whatsoever to any third party arising out of any use or reliance by third party on the content of this document.

050100200

1:5000 @ A1

WARNING

BEWARE OF UNDERGROUND SERVICES

THE LOCATIONS OF UNDERGROUND SERVICES SHOWN ARE APPROXIMATE ONLY AND THEIR EXACT POSITION SHOULD BE PROVEN ON SITE.

GENERAL NOTE:
1. BASE INFORMATION SUPPLIED BY NEARMAP
2. ALL DIMENSIONS ARE TO FACE OF KERB AND CHANNEL U.N.O.
3. DECLARED MAIN ROAD - SHOGAKI ROAD (SPEED ZONE 80KM/H)
MAIN ROAD - ABEY ROAD (SPEED ZONE 60KM/H)



Cardno
Shaping the Future

ABN: 47 106 610 913
501 Swanston Street, Melbourne, VIC Australia 3000
Phone (+61 3) 8415 7777 Fax (+61 3) 8415 7788
Email: victoria@cardno.com.au Web: www.cardno.com.au/victoria

Drawn	A.BOOOTH
Designed	A.BOOOTH
Checked	V.OSADCHIY
Authorised	A.CARR

Client	CITY OF MELTON
Project	TOOLERN PSP ABEY ROAD / SHOGAKI DRIVE MELTON SOUTH
Title	INTERIM / ULTIMATE PSP CONCEPT LAYOUT

Status	PRELIMINARY NOT TO BE USED FOR CONSTRUCTION PURPOSES		
Date	10.12.2021	Scale	1:5000
Drawing Number	V191096-TR-DG-2638		Revision
			2

LEGEND

- ULTIMATE DESIGN -
- INTERIM DESIGN -
- PROPOSED BOUNDARY -
- EXISTING BOUNDARY -
- DESIGN BY OTHERS -



Rev	Date	Description	Drawn	Appr.
2	17.03.2022	COUNCIL COMMENTS	AB	AC
1	10.12.2021	ISSUED FOR INFORMATION	AB	AC

© Cardno Limited All Rights Reserved.
This document is produced by Cardno Limited solely for the benefit of and use by the client in accordance with the terms of the retainer. Cardno Limited does not and shall not assume any responsibility or liability whatsoever to any third party arising out of any use or reliance by third party on the content of this document.

07515300

WARNING
BEWARE OF UNDERGROUND SERVICES
THE LOCATIONS OF UNDERGROUND SERVICES SHOWN ARE APPROXIMATE ONLY AND THEIR EXACT POSITION SHOULD BE PROVEN ON SITE.

GENERAL NOTE:
1. BASE INFORMATION SUPPLIED BY NEARMAP
2. ALL DIMENSIONS ARE TO FACE OF KERB AND CHANNEL U.N.O.
3. DECLARED MAIN ROAD - EXFORD ROAD (SPEED ZONE 60KM/H)
LOCAL ROAD - PROPOSED CONNECTOR (SPEED ZONE 60KM/H)

ABN: 47 106 610 913
501 Swanston Street, Melbourne, VIC Australia 3000
Phone (+61 3) 8415 7777 Fax (+61 3) 8415 7788
Email: victoria@cardno.com.au Web: www.cardno.com.au/victoria

Drawn	A.BOOOTH
Designed	A.BOOOTH
Checked	V.OSADCHIY
Authorised	A.CARR

Client	CITY OF MELTON
Project	TOOLERN PSP EXFORD ROAD MELTON SOUTH
Title	INTERIM / ULTIMATE PSP CONCEPT LAYOUT

Status	PRELIMINARY NOT TO BE USED FOR CONSTRUCTION PURPOSES		
Date	10.12.2021	Scale	1:7500
Drawing Number	V191096-TR-DG-2639		Revision
			2