


APPENDIX

I

BRIDGE DESIGNS

DATE PLOTTED: 3 July 2020 6:13 PM BY: JAMES MCNAMARA

XREFs: V170524-CI-DG-2000-2010
CAD File: P:20515 - T:eden Precast Structure Plan Review\01 Building Structures\Drawings\191096-CI-DG-2001-2008.dwg

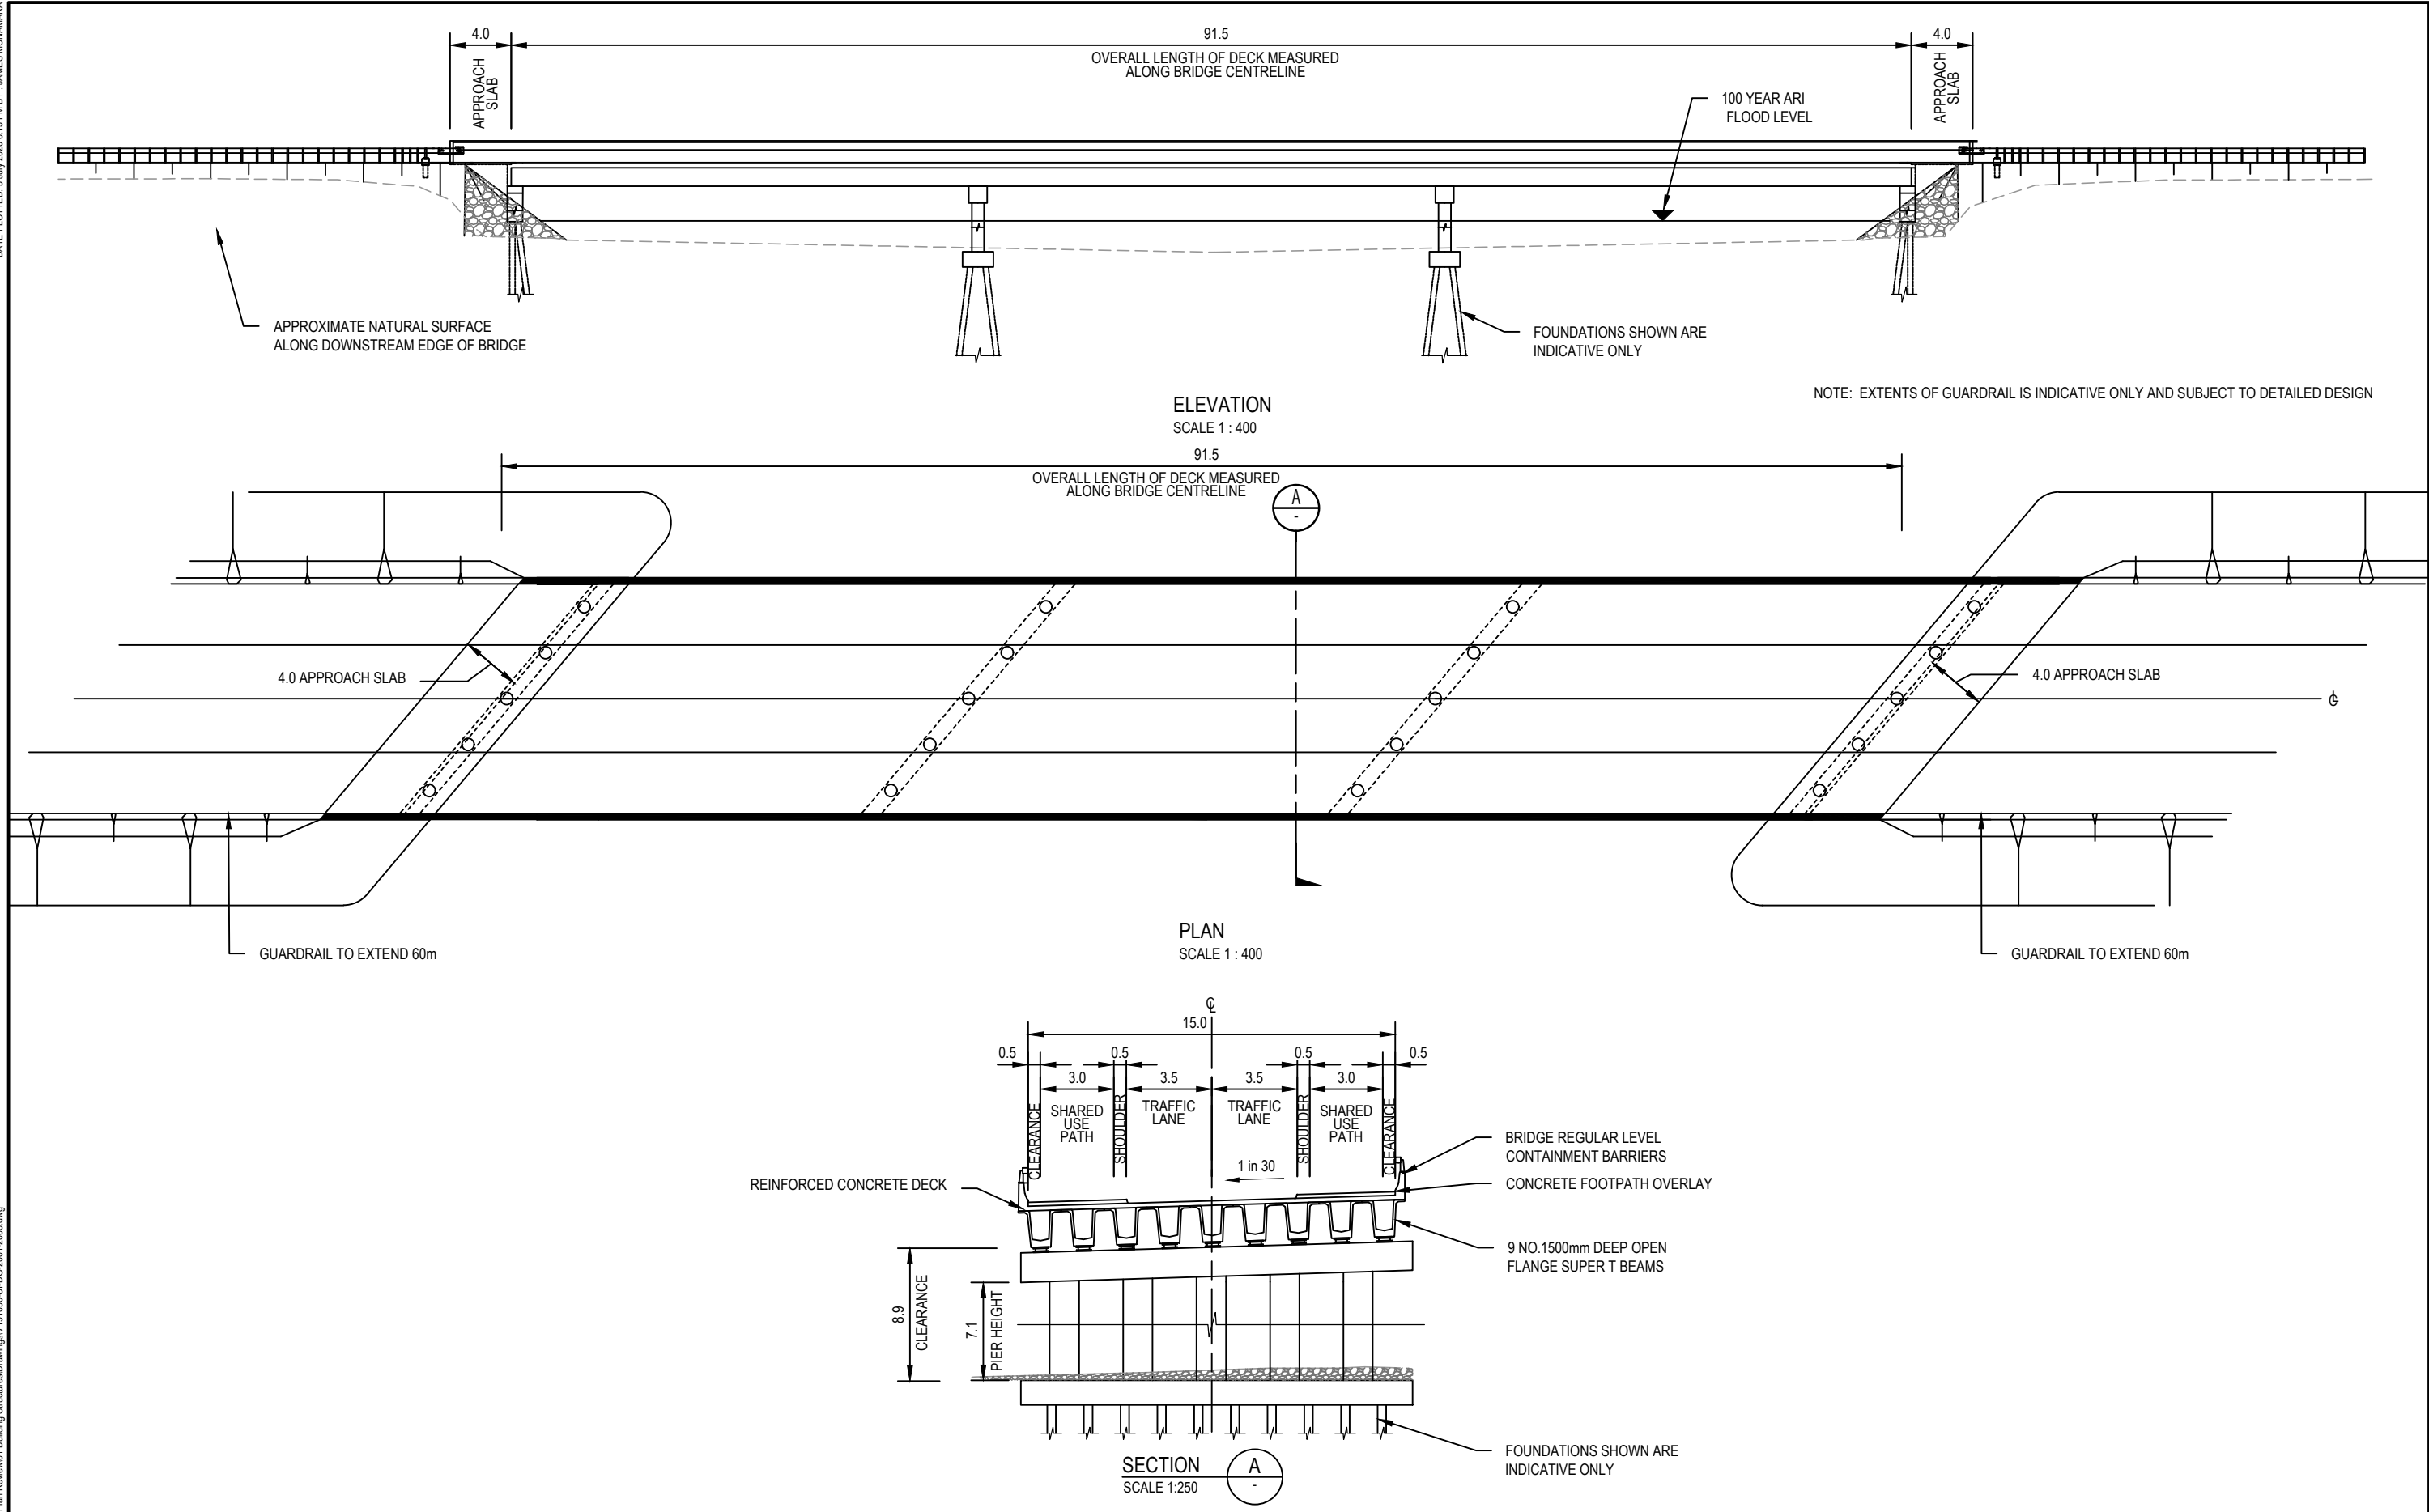

Rev	Date	Description	Des.	Verif.	Appd.
2	03/07/2020	PRELIMINARY ISSUE	JM		JT
1	26/03/2020	PRELIMINARY ISSUE	JM		

© Cardno Limited
All Rights Reserved.
This document is produced by Cardno Limited solely for the benefit of and use by the client in accordance with the terms of the retainer. Cardno Limited does not and shall not assume any responsibility or liability whatsoever to any third party arising out of any use or reliance by third party on the content of this document.

Cardno
Shaping the Future
Cardno Victoria Pty Ltd | ABN 47 106 610 913
Level 4, 501 Swanston Street
Melbourne VIC 3000
Tel: 03 8415 7777 Fax: 03 8415 7788
Web: www.cardno.com.au


Drawn	JM	Date	25/03/2020
Checked	-	Date	-
Designed	JM	Date	-
Verified	-	Date	-
Approved	-	Date	-

Client	MELTON CITY COUNCIL
Project	BENCH MARK INFRASTRUCTURE COSTING
Title	BRIDGE TYPE BD03 SECONDARY ARTERIAL 91.5m LONG SUPER T BRIDGE INTERIM

Status	PRELIMINARY NOT TO BE USED FOR CONSTRUCTION PURPOSES		
Drawing Number	Scale AS SHOWN	Size A3	Revision 2

DATE PLOTTED: 3 July 2020 6:13 PM BY: JAMES MCNAMARA

XREFs: V170524-CI-DG-2002-2010
CAD File: P:20515 - Toleman Precinct Structure Plan Review\01 Building Structures\Drawings\191096-CI-DG-2001-2008.dwg

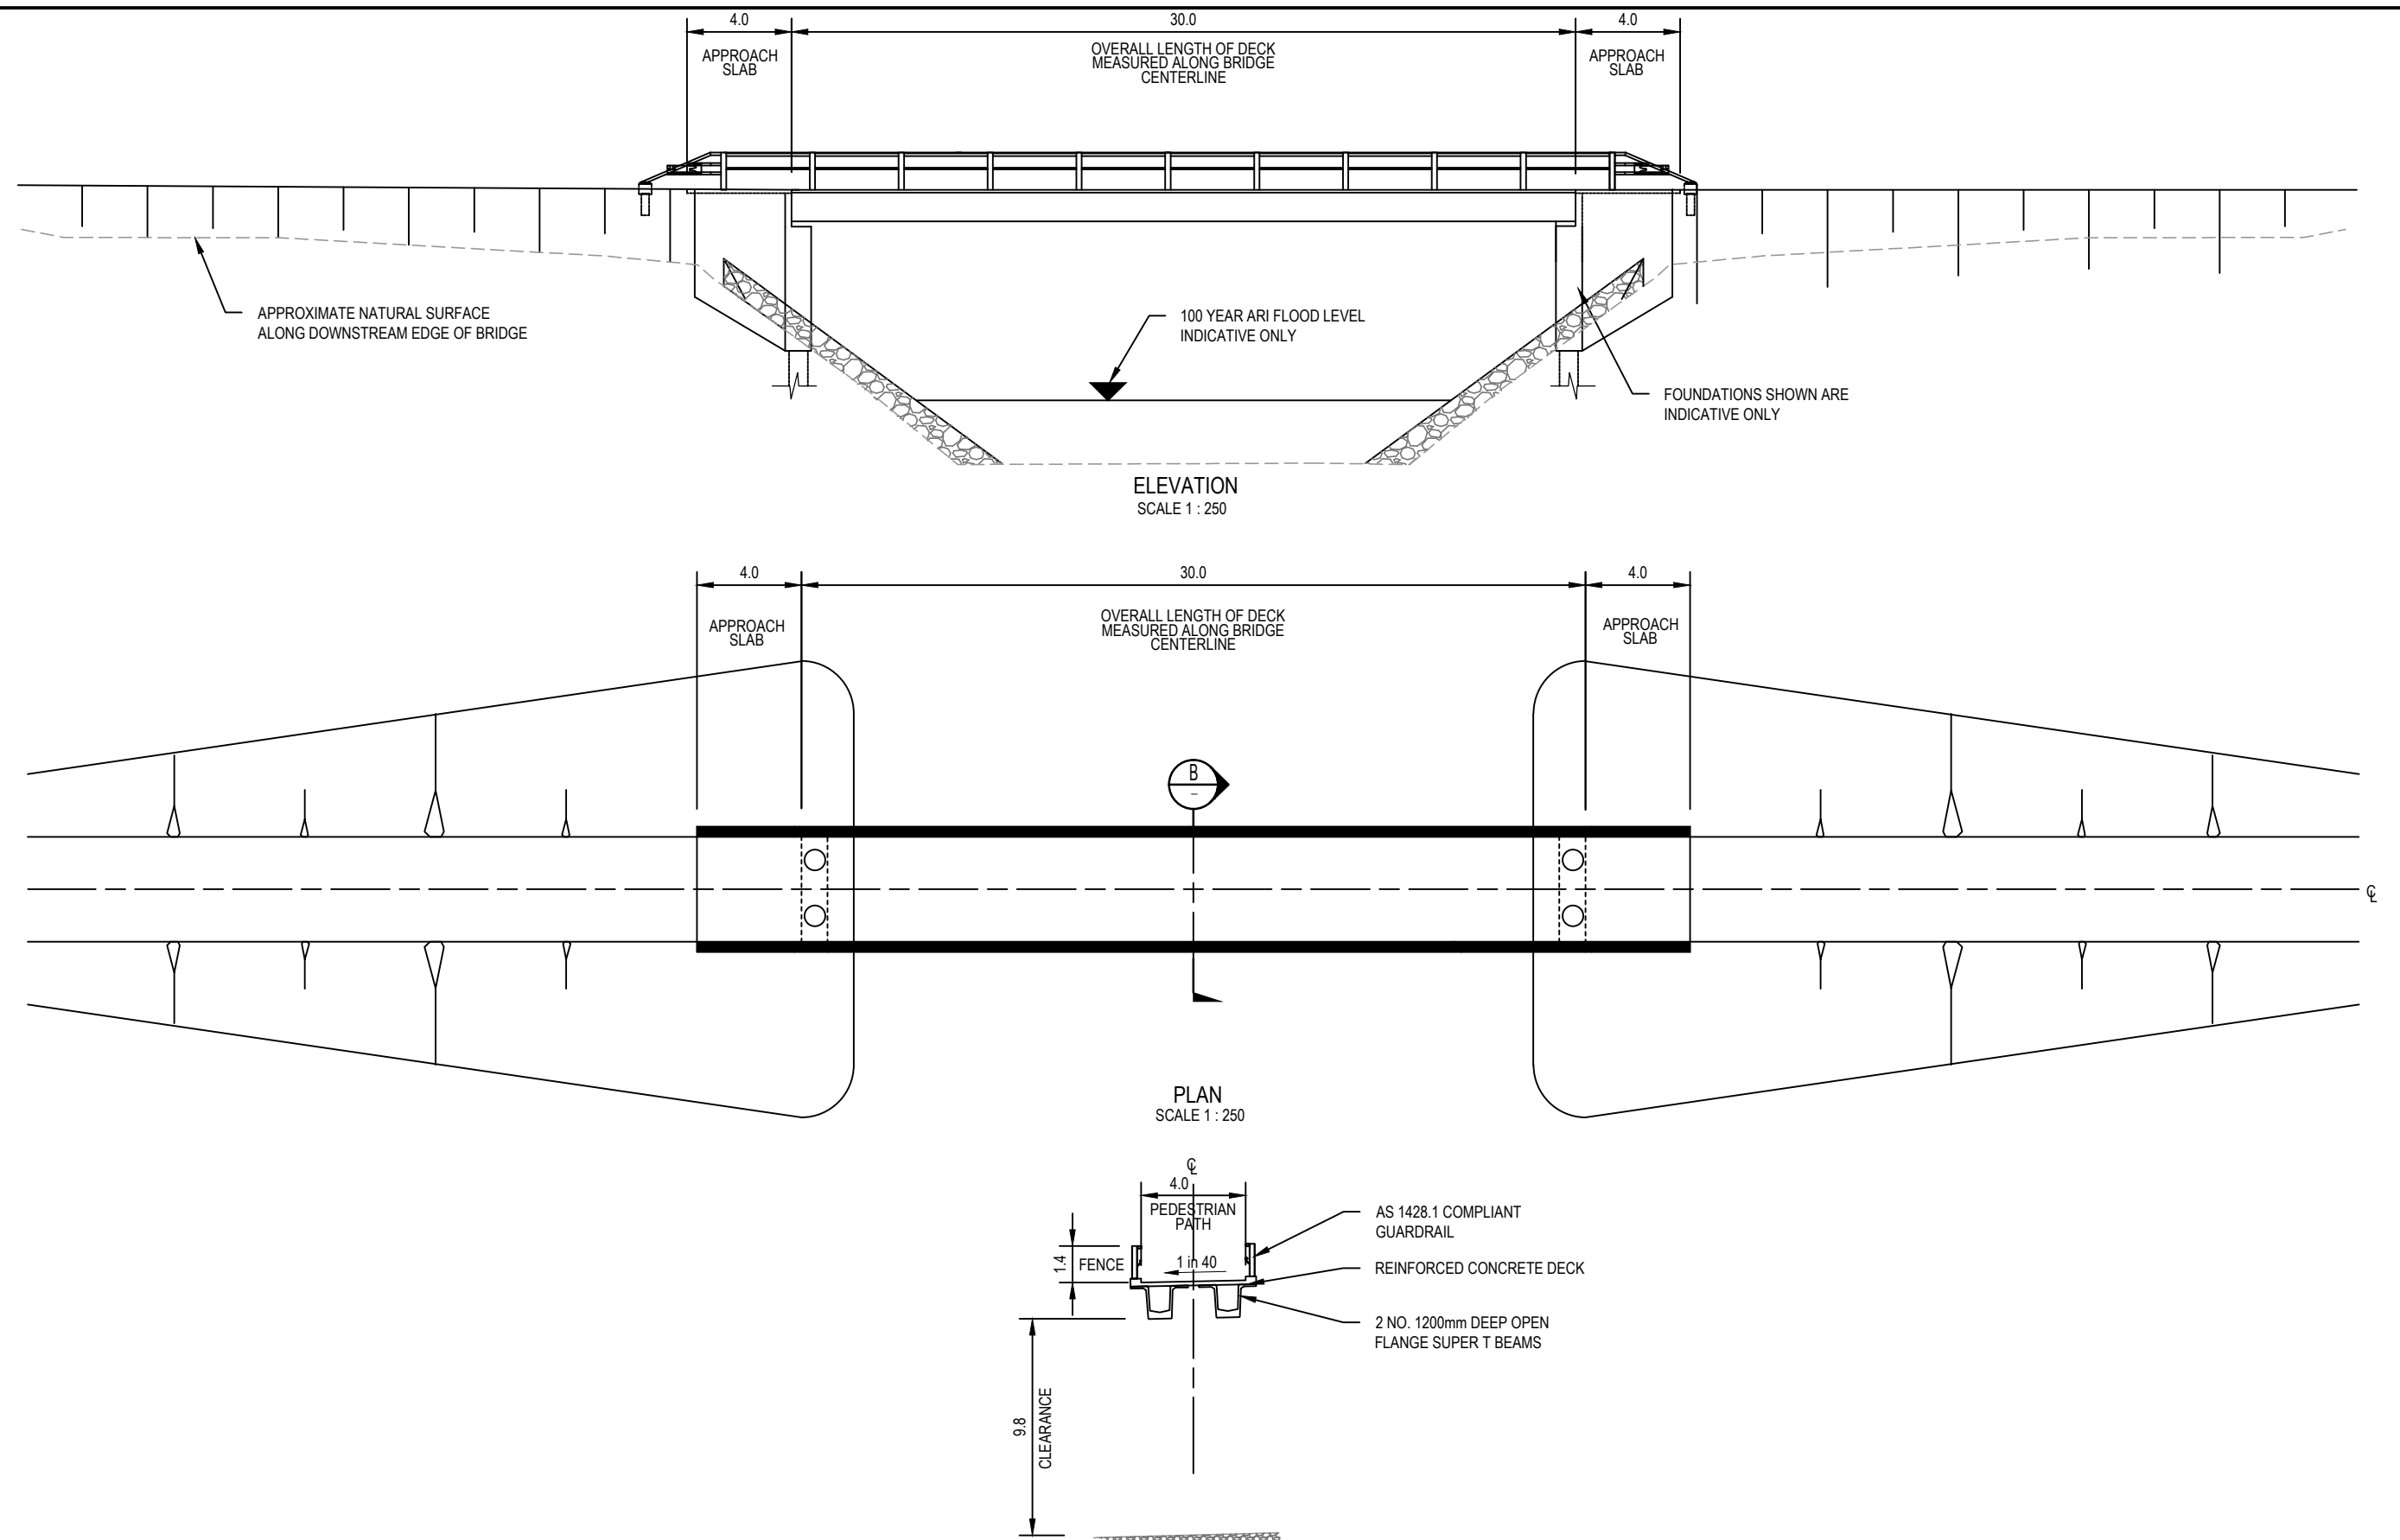

Rev	Date	Description	Des.	Verif.	Appd.
2	03/07/2020	PRELIMINARY ISSUE	JM		JT
1	26/03/2020	PRELIMINARY ISSUE	JM		

© Cardno Limited
All Rights Reserved.
This document is produced by Cardno Limited solely for the benefit of and use by the client in accordance with the terms of the retainer. Cardno Limited does not and shall not assume any responsibility or liability whatsoever to any third party arising out of any use or reliance by third party on the content of this document.




Cardno
Shaping the Future


Cardno Victoria Pty Ltd | ABN 47 106 610 913
Level 4, 501 Swanston Street
Melbourne VIC 3000
Tel: 03 8415 7777 Fax: 03 8415 7788
Web: www.cardno.com.au

Drawn JM	Date 26/03/2020	Client MELTON CITY COUNCIL			
Checked	Date	Project BENCH MARK INFRASTRUCTURE COSTING	Status <div>PRELIMINARY</div> <div>NOT TO BE USED FOR CONSTRUCTION PURPOSES</div>		
Designed JM	Date			Scale AS SHOWN	Size A3
Verified	Date	Title BRIDGE TYPE BD04 AND BD05 PEDESTRIAN 30m LONG SUPER T BRIDGE INTERIM	Drawing Number V191096-CI-DG-2002		Revision 2
Approved	Date				


DATE PLOTTED: 3 July 2020 6:13 PM BY: JAMES MCNAMARA
XREFs: V170524-CI-DG-2003-2010
CAD File: P:20515 - Tiedon Precast Structure Plan Review\01 Building Structures\Drawings\191096-CI-DG-2001-2008.dwg

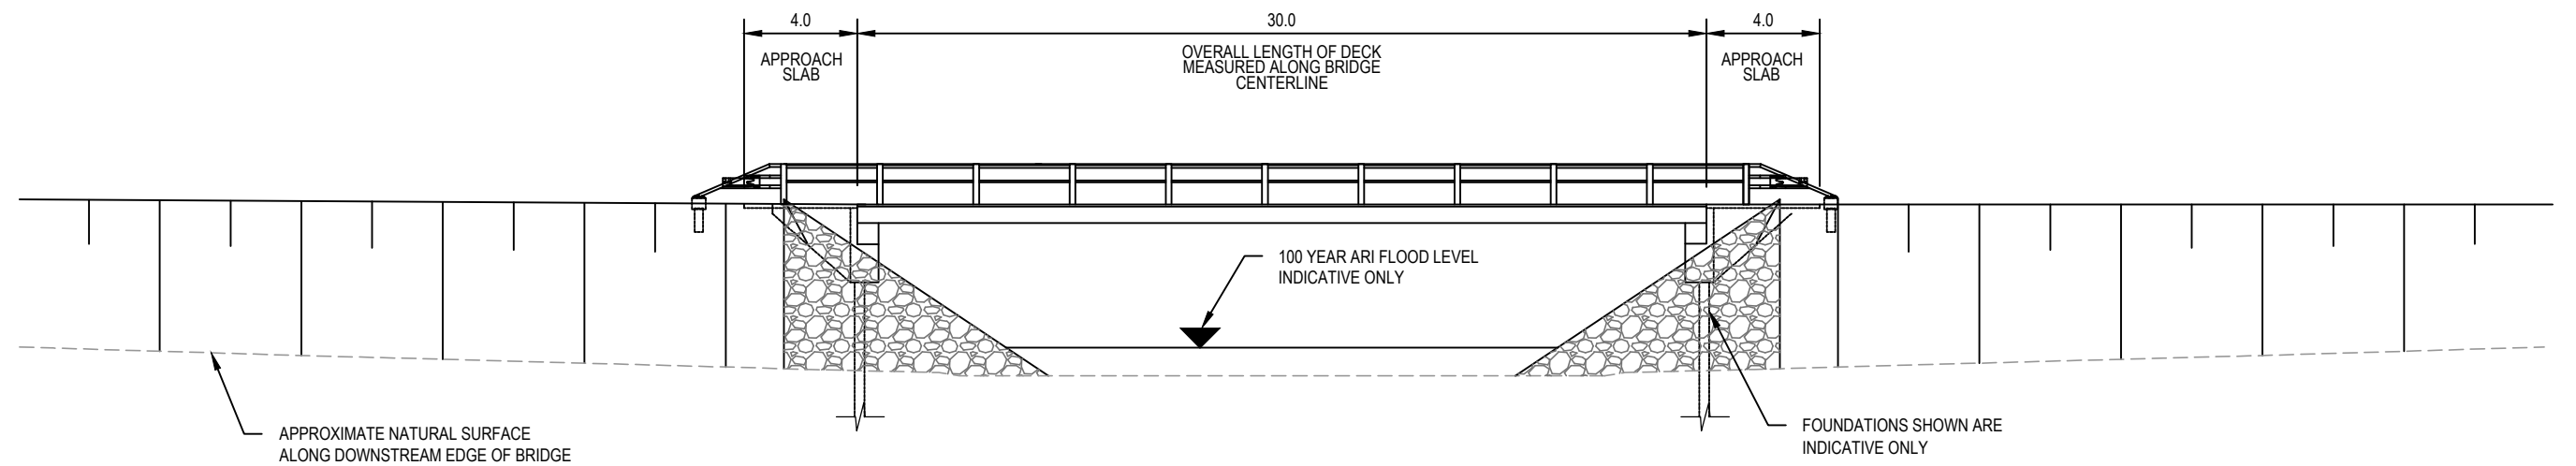

ELEVATION
SCALE 1 : 250

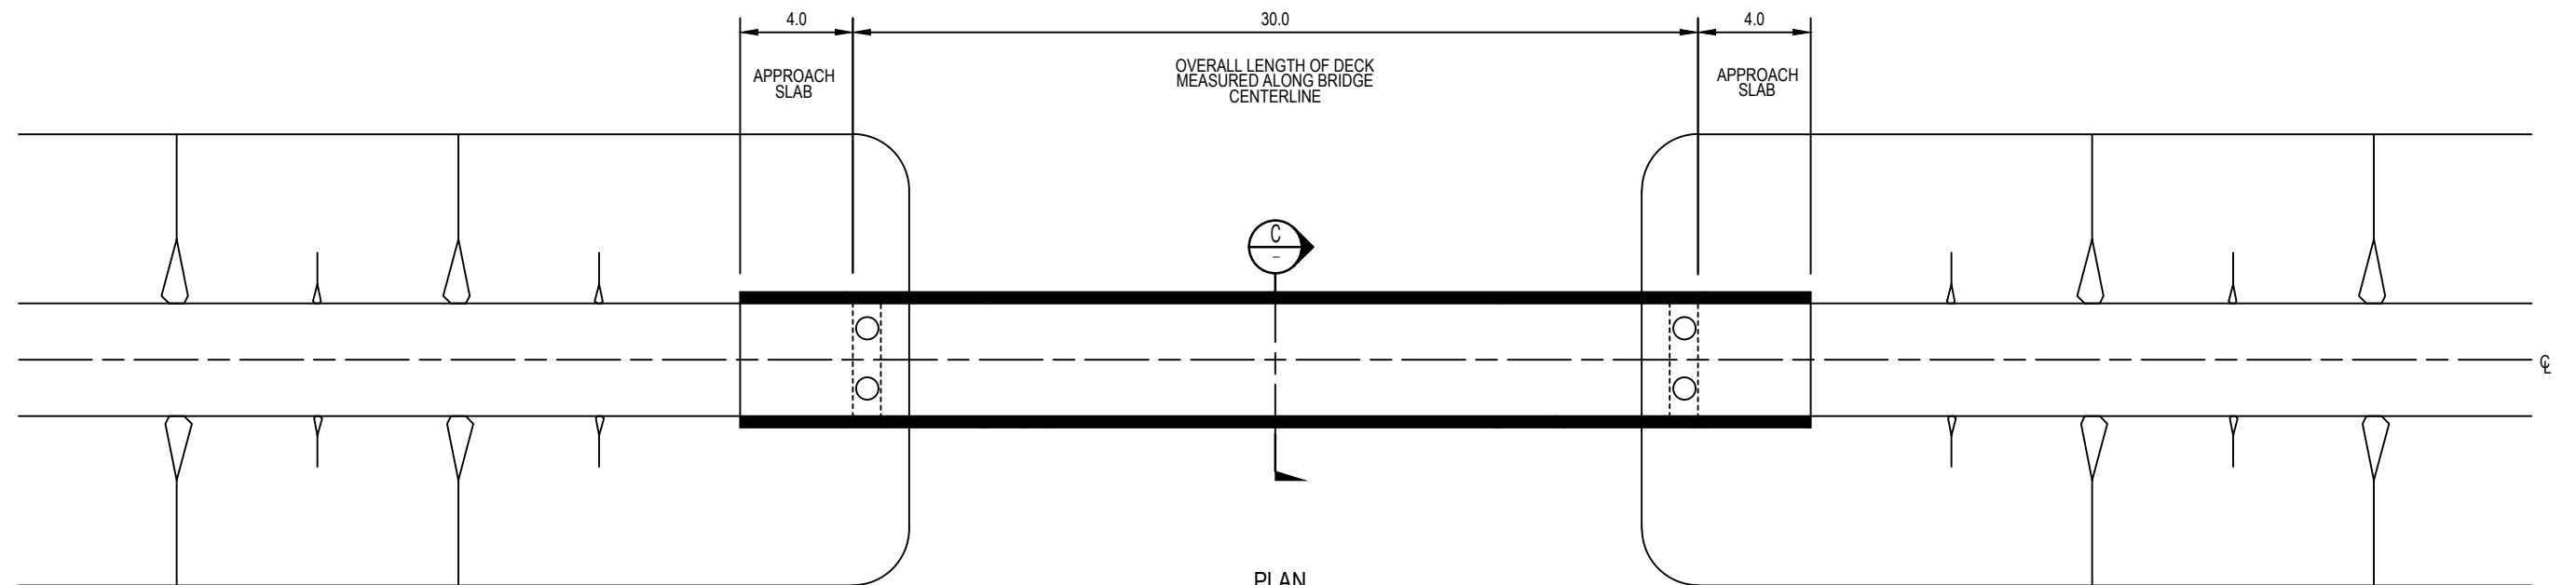

PLAN
SCALE 1 : 250

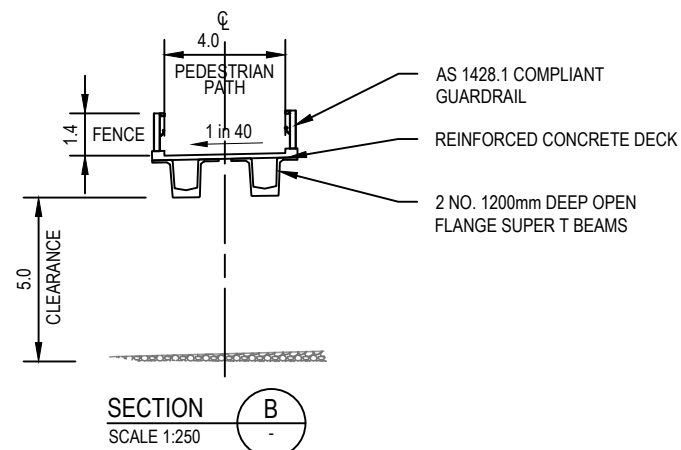

Rev	Date	Description	Des.	Verif.	Appd.
2	03/07/2020	PRELIMINARY ISSUE	JM		JT
1	26/03/2020	PRELIMINARY ISSUE	JM		

© Cardno Limited
All Rights Reserved.
This document is produced by Cardno Limited solely for the benefit of and use by the client in accordance with the terms of the retainer. Cardno Limited does not and shall not assume any responsibility or liability whatsoever to any third party arising out of any use or reliance by third party on the content of this document.

Cardno
Shaping the Future
Cardno Victoria Pty Ltd | ABN 47 106 610 913
Level 4, 501 Swanston Street
Melbourne VIC 3000
Tel: 03 8415 7777 Fax: 03 8415 7788
Web: www.cardno.com.au


Drawn JM	Date 26/03/2020
Checked	Date
Designed JM	Date
Verified	Date
Approved	Date

Client MELTON CITY COUNCIL




Project BENCH MARK INFRASTRUCTURE COSTING

Title BRIDGE TYPE BD06, BD12, BD13, BD14
PEDESTRIAN 30m LONG SUPER T BRIDGE
INTERIM

Status	PRELIMINARY NOT TO BE USED FOR CONSTRUCTION PURPOSES		
Drawing Number	Scale AS SHOWN	Size A3	Revision 2

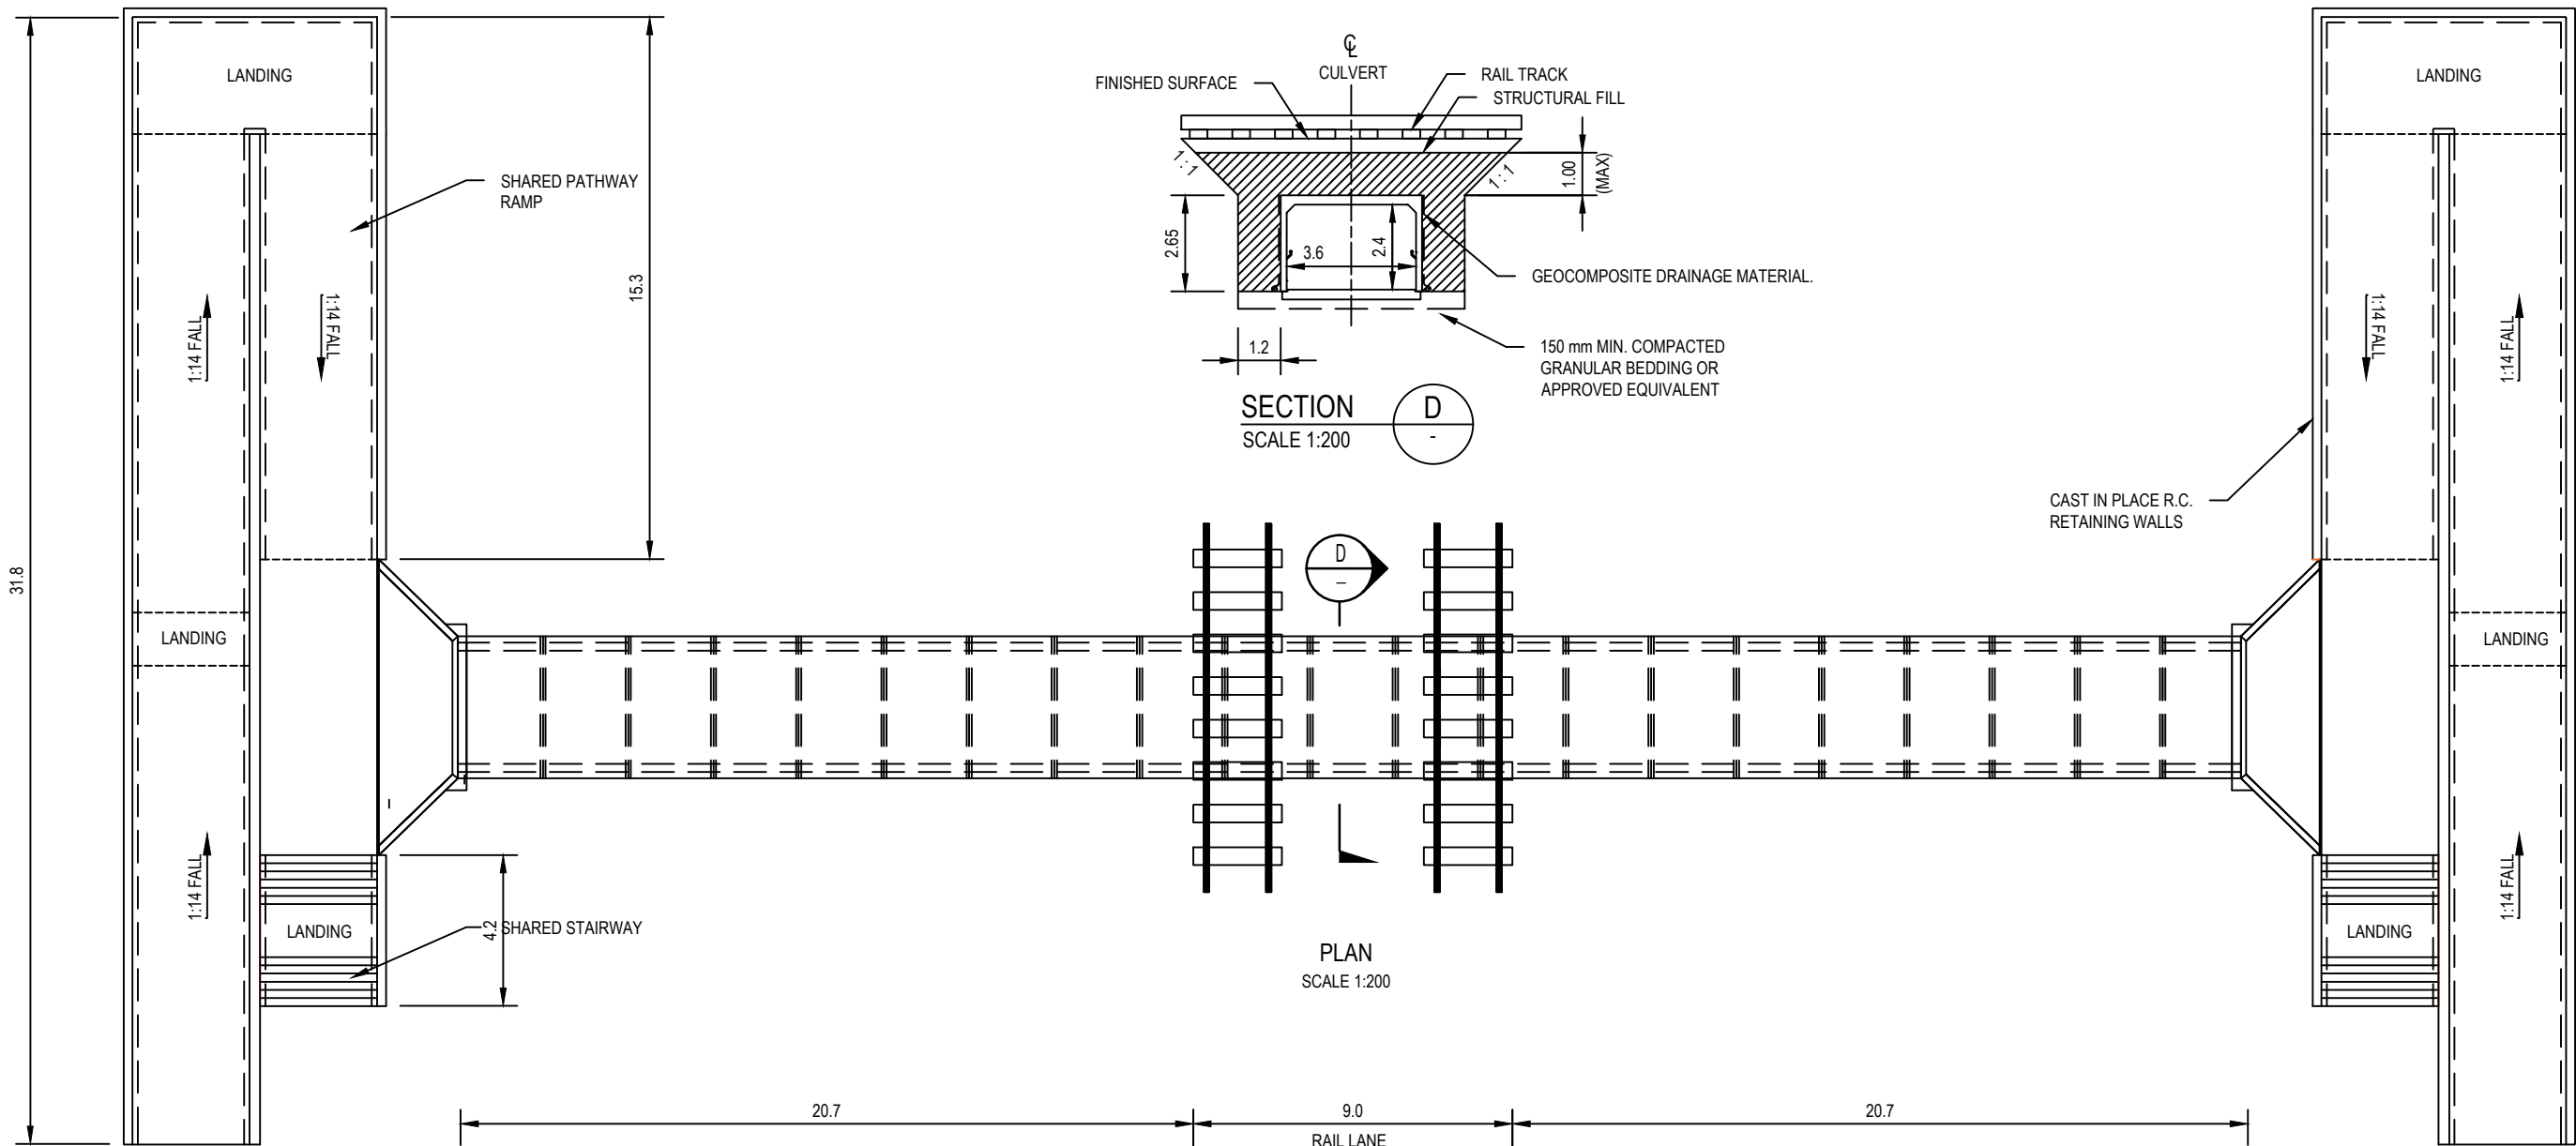[illegible]

DATE PLOTTED: 3 July 2020 6:17 PM BY: JAMES MCNAMARA

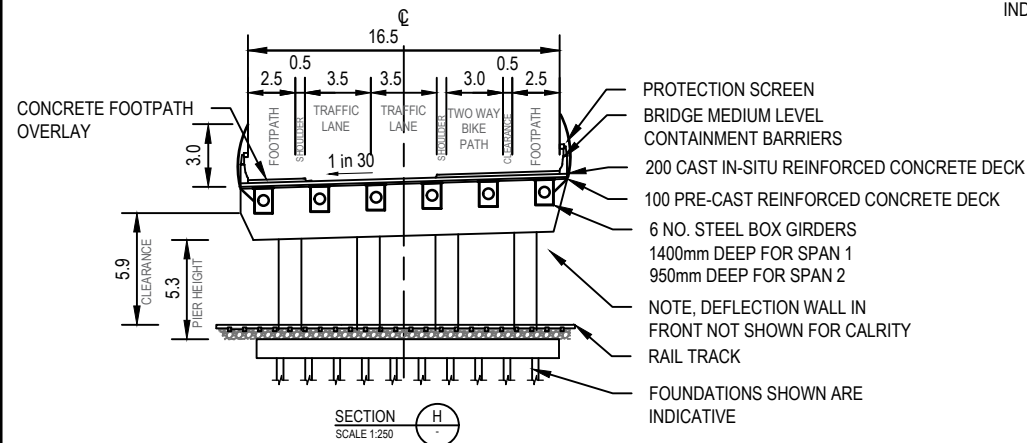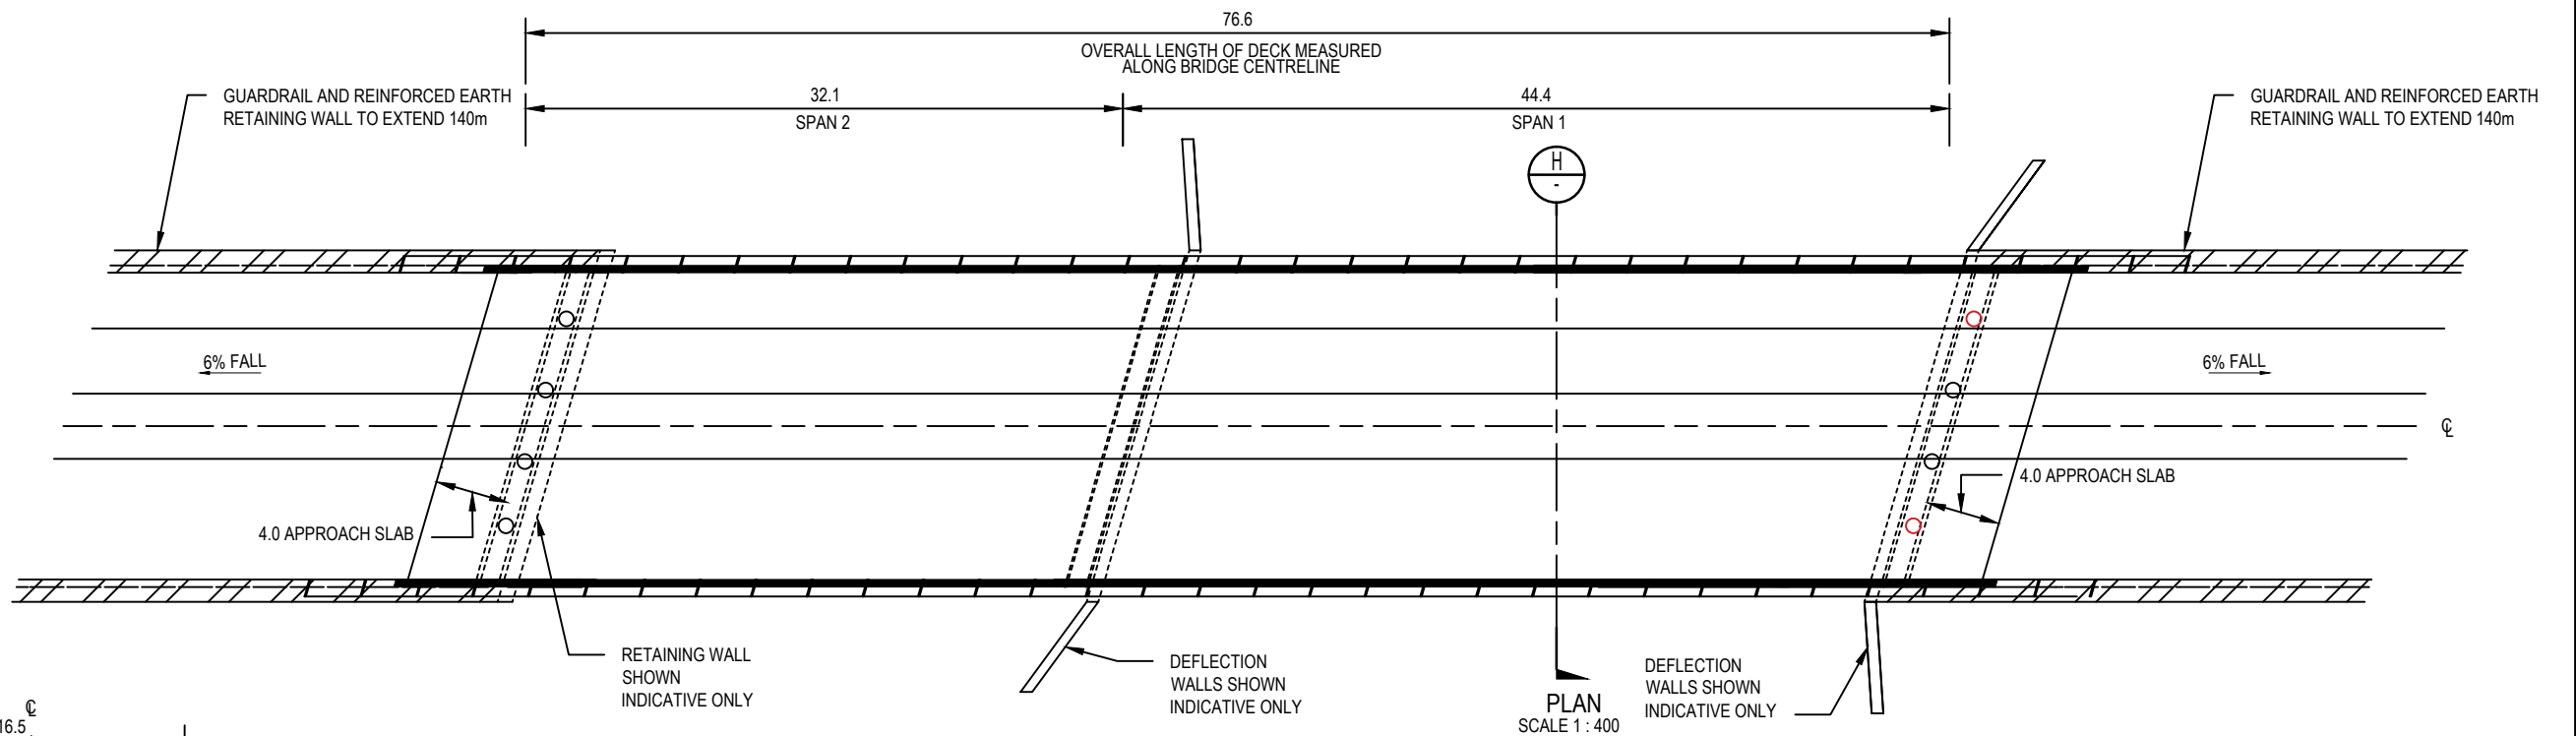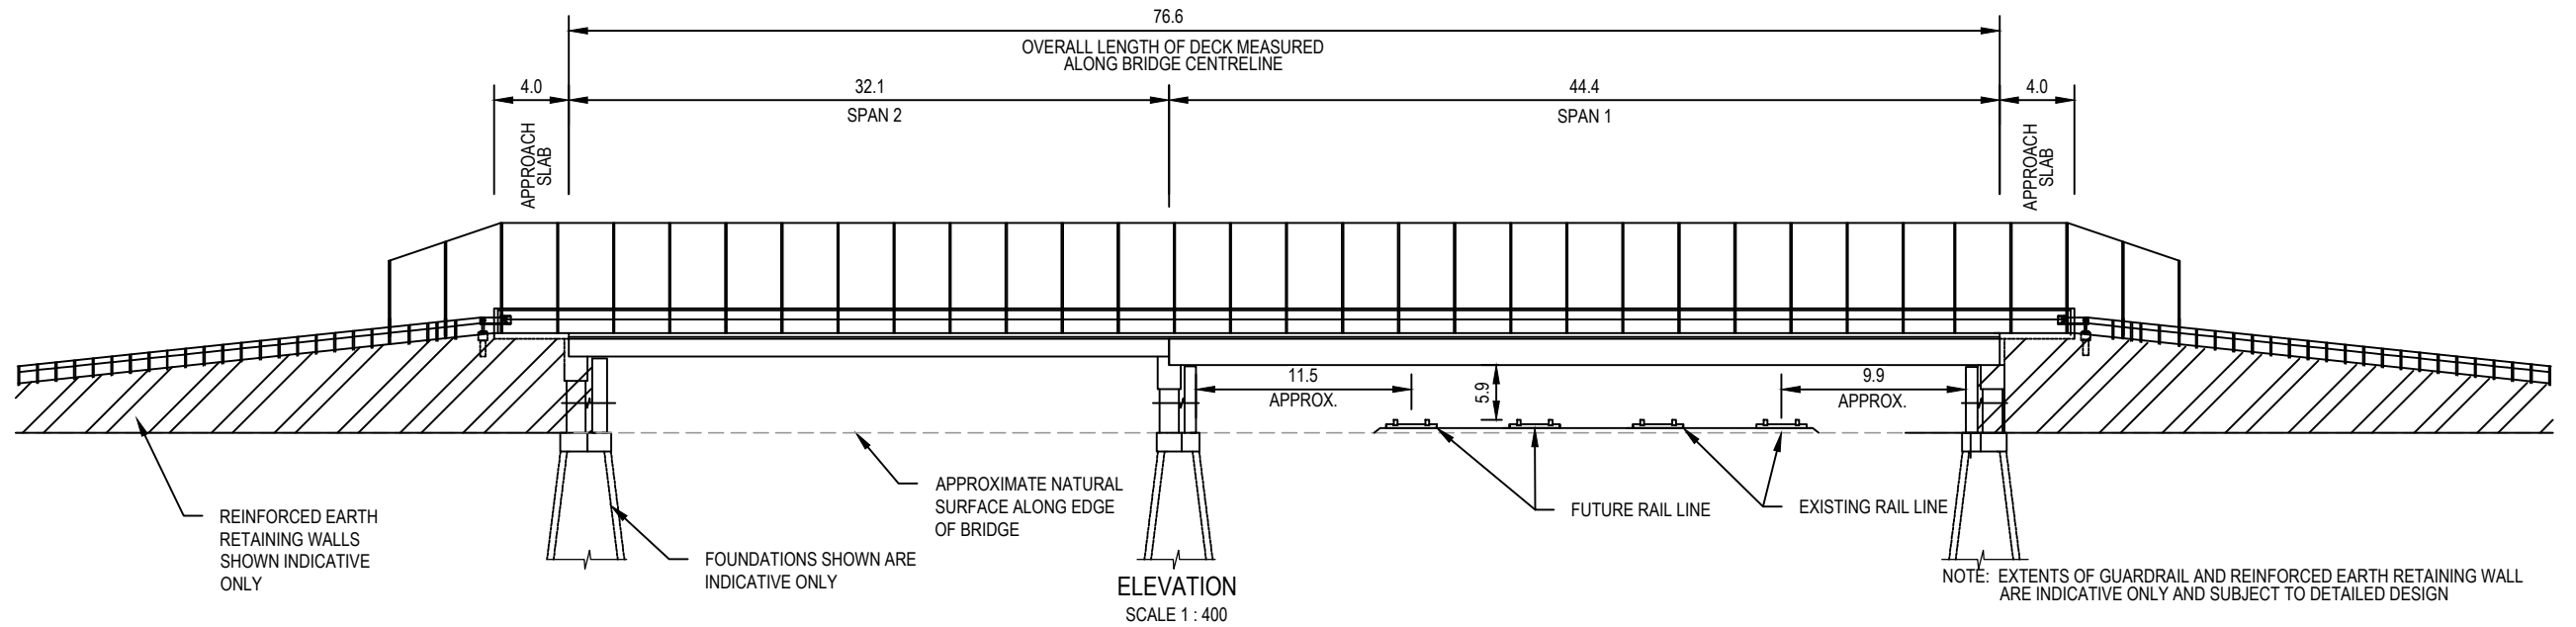

XREFs: V170524-CIDG-2000-2010
CAD File: P:20515 - Tolein Precast Structure Plan Review01 Building StructuresDrawings\191096-CI-DG-2001-2008.dwg

Rev	Date	Description	Des.	Verif.	Appd.
2	03/07/2020	PRELIMINARY ISSUE	JM		JT
1	26/03/2020	PRELIMINARY ISSUE	JM		


© Cardno Limited
All Rights Reserved.
This document is produced by Cardno Limited solely for the benefit of and use by the client in accordance with the terms of the retainer.
Cardno Limited does not and shall not assume any responsibility or liability whatsoever to any third party arising out of any use or reliance by third party on the content of this document.

Cardno
Shaping the Future
Cardno Victoria Pty Ltd | ABN 47 106 610 913
Level 4, 501 Swanston Street
Melbourne VIC 3000
Tel: 03 8415 7777 Fax: 03 8415 7788
Web: www.cardno.com.au

Drawn	JM	Date	26/03/2020
Checked		Date	
Designed		Date	
Verified		Date	
Approved		Date	

Client	MELTON CITY COUNCIL
Project	BENCH MARK INFRASTRUCTURE COSTING
Title	BRIDGE TYPE BD15 - EAST ROAD - 5.9M CLEARANCE 76.6m LONG BOX GIRDER INTERIM

Status	PRELIMINARY NOT TO BE USED FOR CONSTRUCTION PURPOSES		
	Scale	Size	
	AS SHOWN	A3	
Drawing Number	V191096-CI-DG-2007		Revision
			2

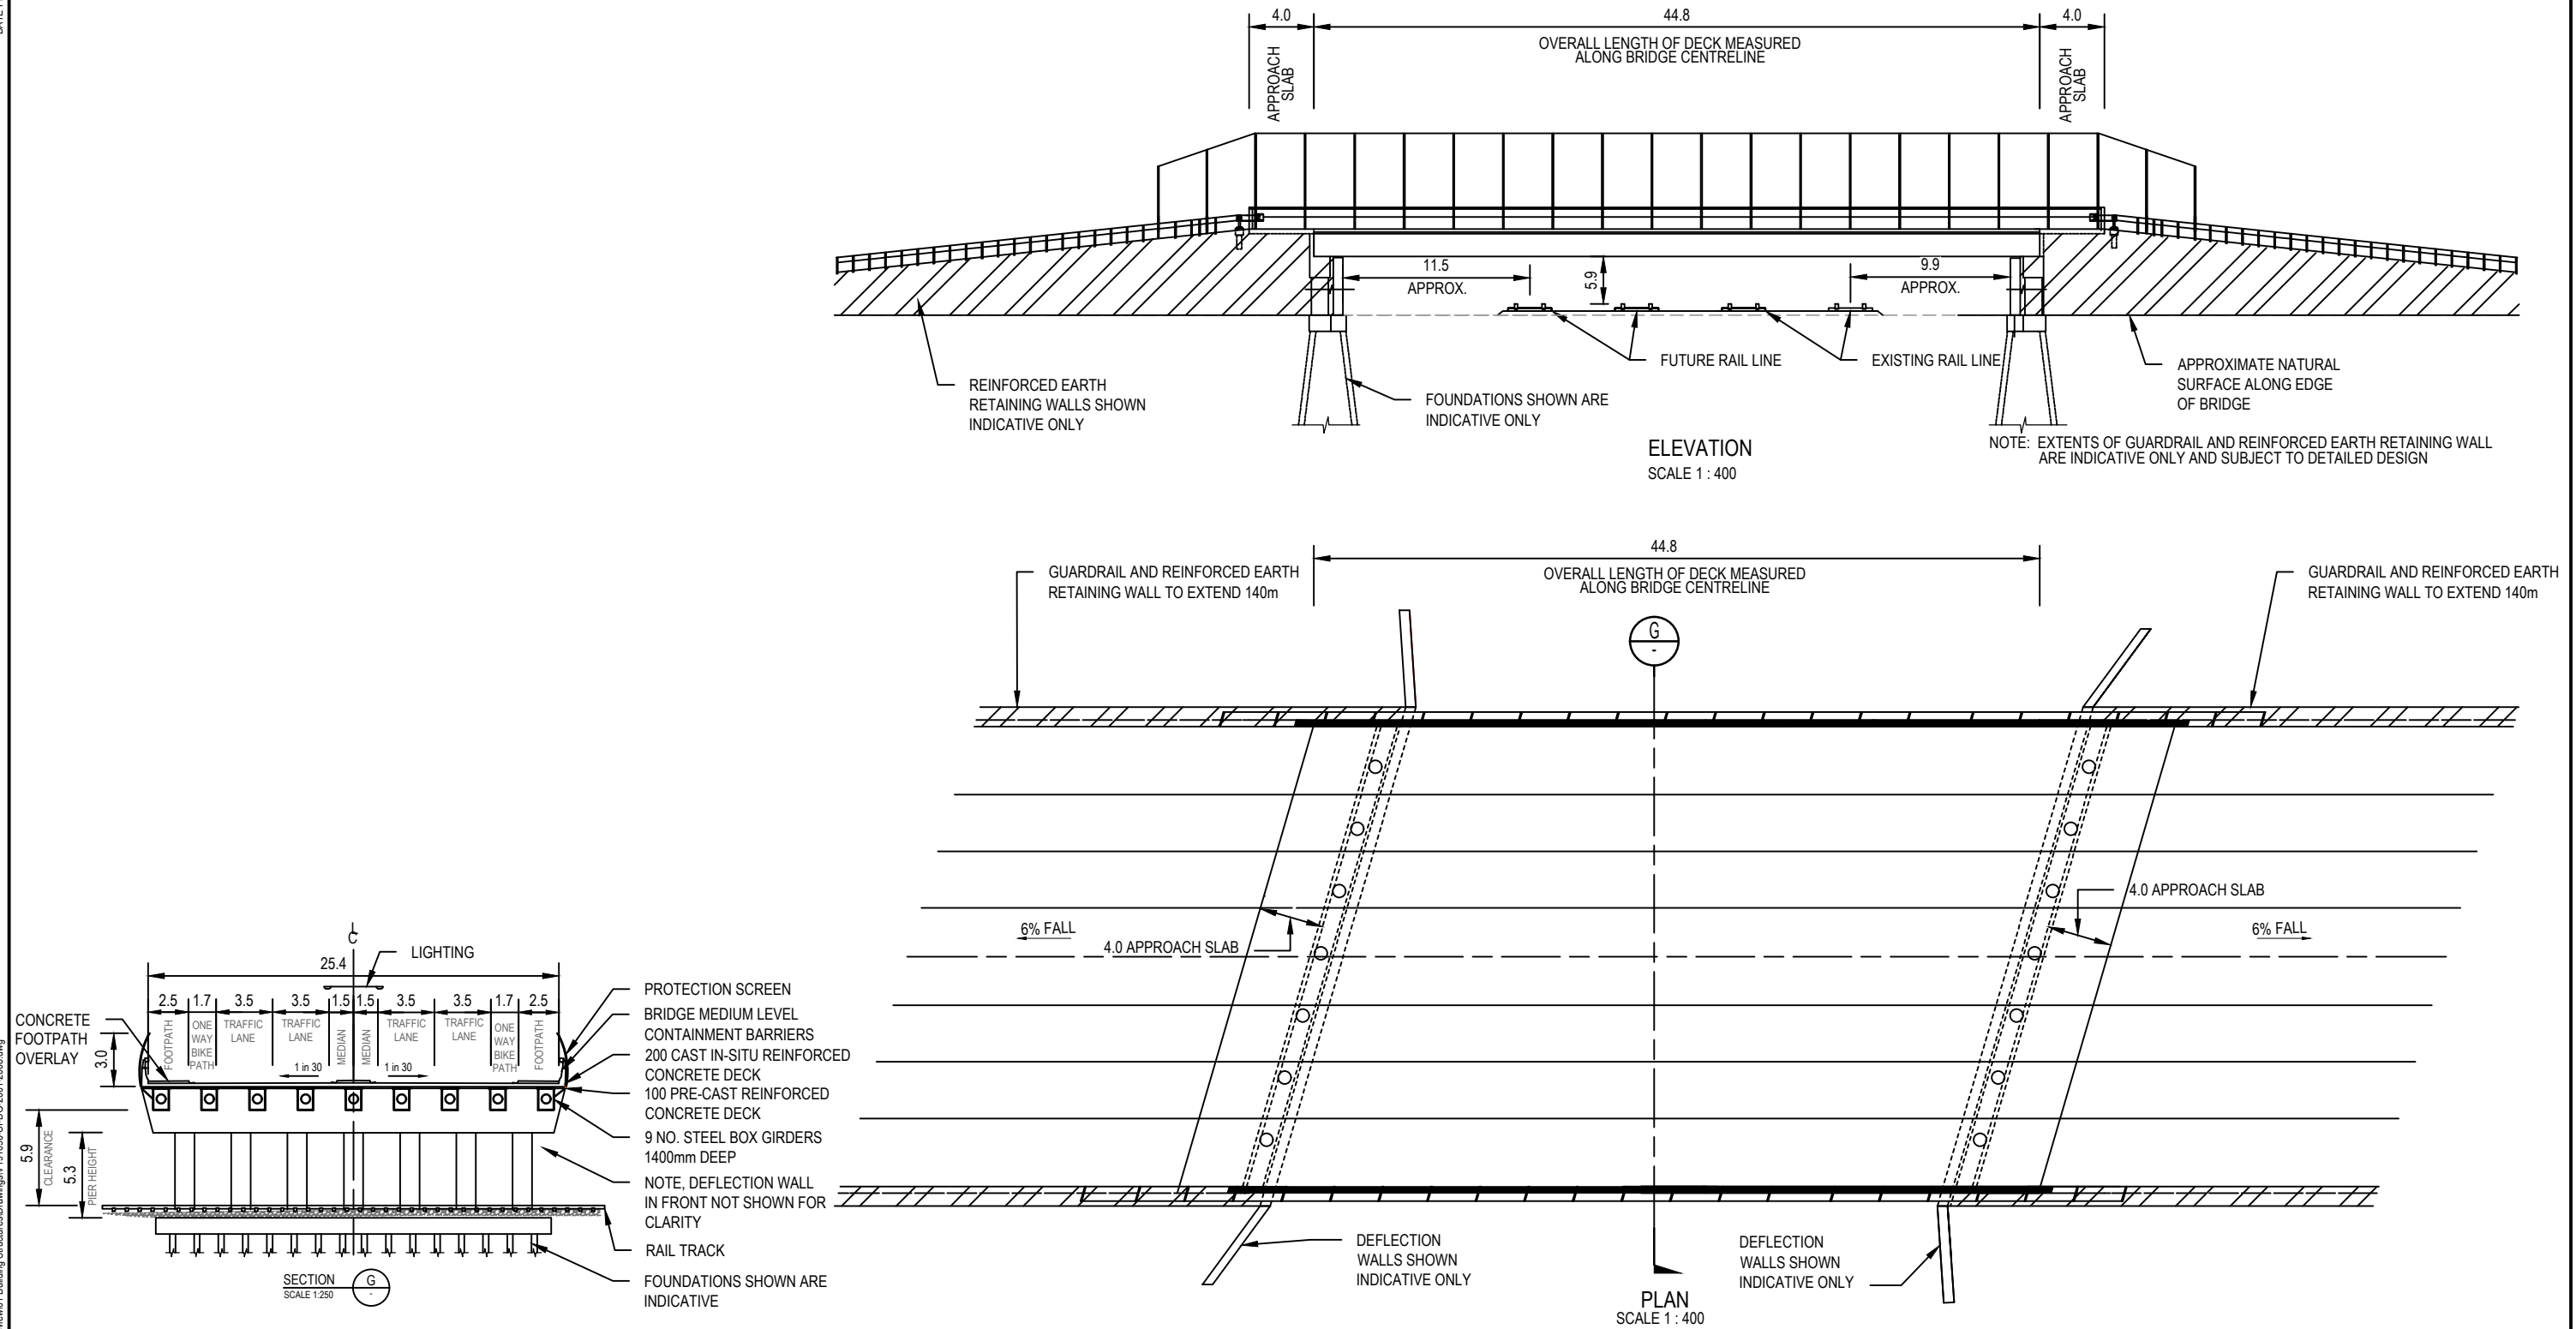

Rev	Date	Description	Des.	Verif.	Appd.
1	03/07/2020	PRELIMINARY ISSUE	JM		JT
1	26/03/2020	PRELIMINARY ISSUE	JM		

© Cardno Limited
All Rights Reserved.
This document is produced by Cardno Limited solely for the benefit of and use by the client in accordance with the terms of the retainer. Cardno Limited does not and shall not assume any responsibility or liability whatsoever to any third party arising out of any use or reliance by third party on the content of this document.

Cardno
Shaping the Future
Cardno Victoria Pty Ltd | ABN 47 106 610 913
Level 4, 501 Swanston Street
Melbourne VIC 3000
Tel: 03 8415 7777 Fax: 03 8415 7788
Web: www.cardno.com.au

Drawn	JM	Date	26/03/2020
Checked		Date	
Designed		Date	
Verified		Date	
Approved		Date	

Client	MELTON CITY COUNCIL
Project	BENCH MARK INFRASTRUCTURE COSTING
Title	BRIDGE TYPE BD16 - FERRIS ROAD - 5.9M CLEARANCE 44.8m LONG BOX GIRDER INTERIM

Status	PRELIMINARY NOT TO BE USED FOR CONSTRUCTION PURPOSES		
	Scale	Size	
	AS SHOWN	A3	
Drawing Number	V191096-CI-DG-2008		Revision
			2