


	PROJECT: PROPOSED CHILDCARE CENTRE	ADDRESS: 143 BROOKLYN ROAD, BROOKFIELD 3338	CLIENT: URBAN	No. 07 No. 08												
	THIS DRAWING AT ALL TIMES REPRESENTS THE DESIGN SERVICES				DATE:	REVISION:										
	DRAWING TITLE: DESIGN RESPONSE PLAN				No. 09 No. 10											
PROPOSED CHILDCARE CENTRE 143 BROOKLYN ROAD, BROOKFIELD 3338																
<table border="1"> <tr> <th>NO.</th> <th>DATE</th> <th>BY</th> <th>DESCRIBED</th> </tr> <tr> <td> </td> <td> </td> <td> </td> <td> </td> </tr> <tr> <td> </td> <td> </td> <td> </td> <td> </td> </tr> </table>					NO.	DATE	BY	DESCRIBED								
NO.	DATE	BY	DESCRIBED													
DRAWING NO. TP-09 OF TP-14 SHEET NO. 06 OF 06 DATE 14/09/2017 CHECKED TC SCALE: 1:500 @ A2																




	<p>143 BROOKLYN ROAD, BROOKFIELD 3338</p>

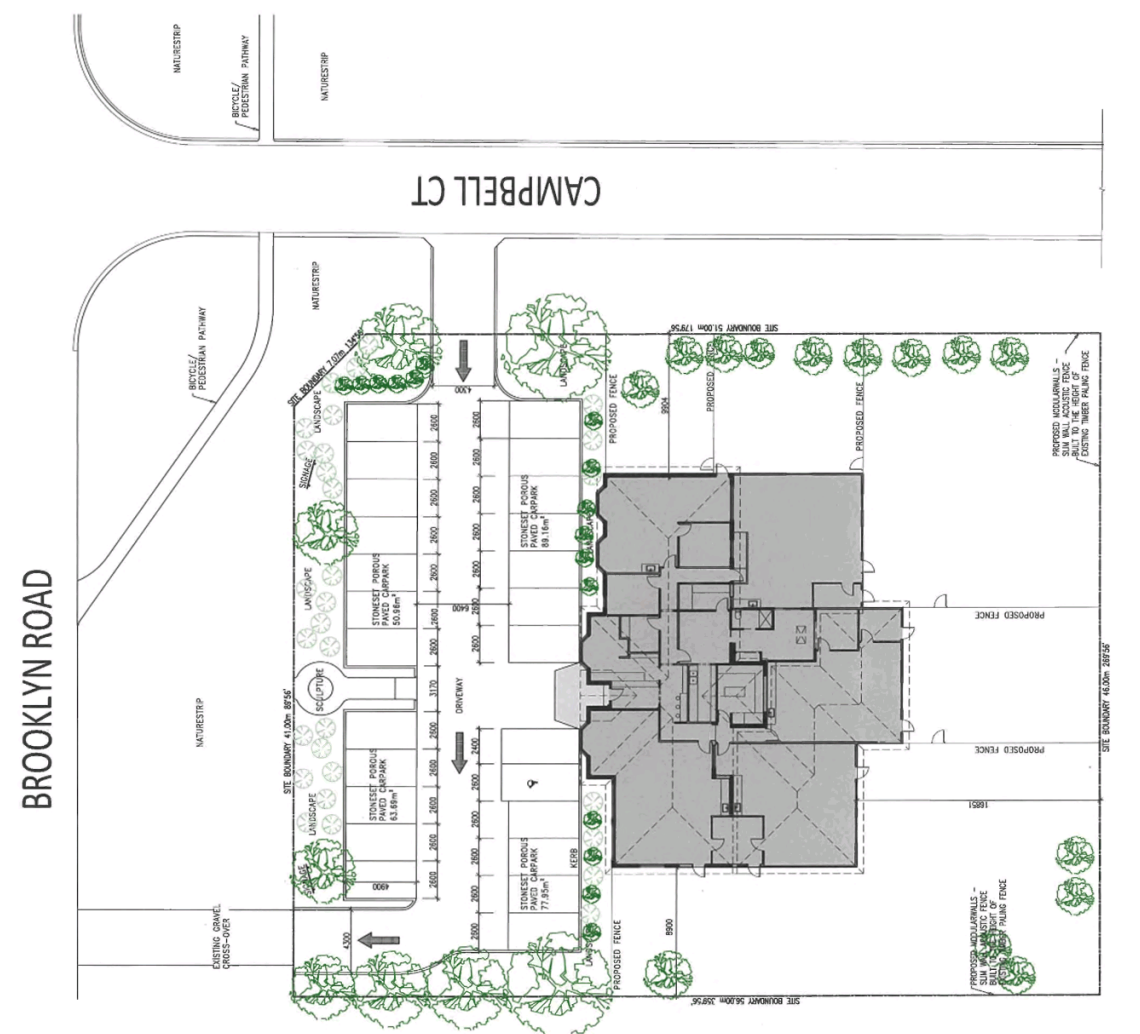

SITE STATISTICS:

TOTAL SITE AREA:	2564m ²	
Dwelling Ground Floor:	528.09m ²	
Porch:	11.25m ²	
Total Ground Floor:	540.34m ²	(21.07%)
Front Yard Area:	961.62m ²	
Driveway Area:	373.40m ²	
Total P.O.S:	1060.69m ²	(41.35%)
Total Permissible Area:	1675.83m ²	(65.36%)
Total Site Coverage:	913.74m ²	(34.64%)

