





FIGURED DIMENSIONS TAKE PRECEDENCE OVER SCALE.  
DO NOT SCALE.

**mc**

**MCLAUGHLAN & ASSOCIATES**  
BUILDING DESIGN CONSULTANTS



**Project:** New 138 Children Early Learning Centre  
**Location:** 1911 Gisborne Melton Road, Kurunjang, 3337  
**Client:** Sasha Soloveychik


**Drawing Title:** Existing/Demo Floor Plans

Date:	26/09/2017	Drawn:	PN
Scale:	1:100	Checked:	RM/L
Project No:	5221	Issue:	B
Sheet No.:	TP2 OF 6	Print Date:	17/09/2017 11:32:23 AM

TP Existing/Demo Ground Floor  
1:500

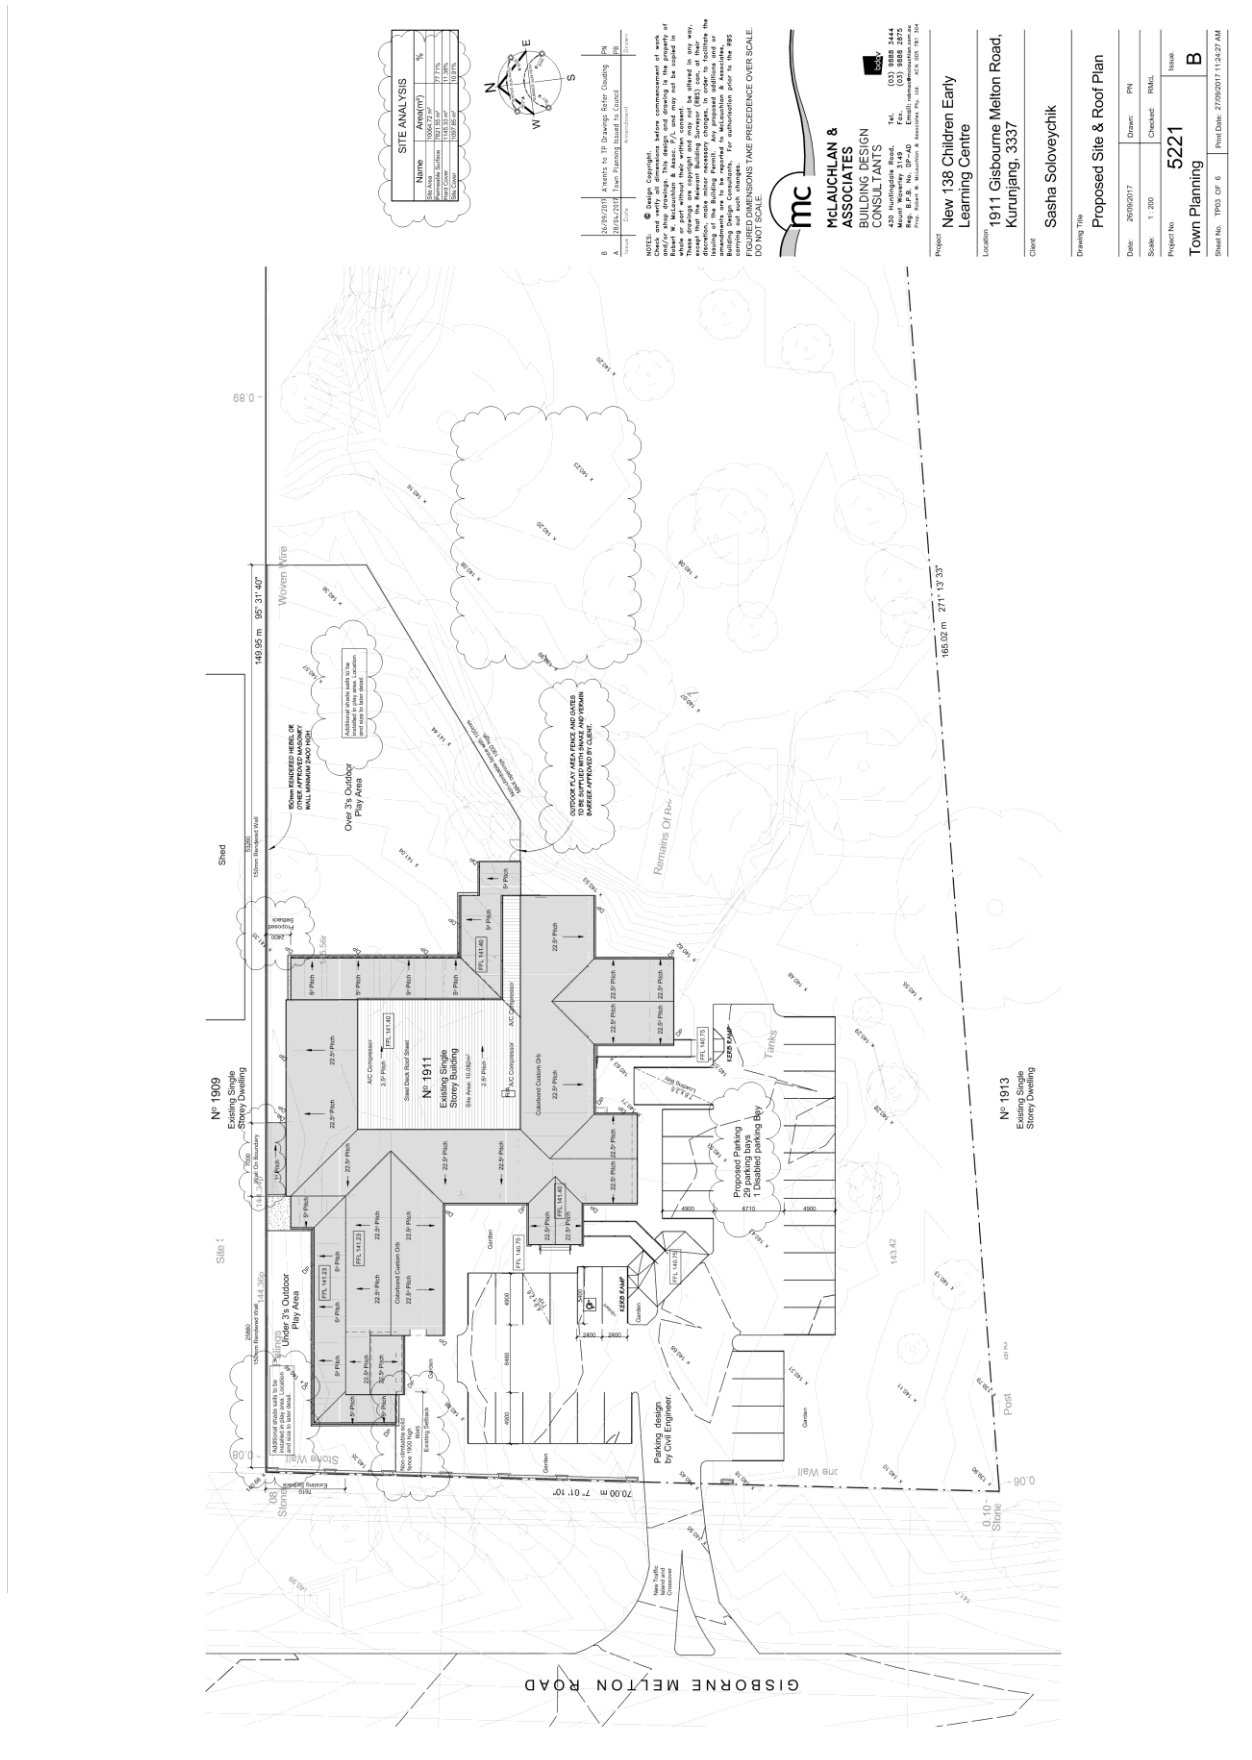

SITE ANALYSIS		
Name	Area(m <sup>2</sup> )	%

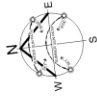

**Notes:**

**MCLAUGHLAN & ASSOCIATES**  
**ASSOCIATES**  
**BUILDING DESIGN CONSULTANTS**  

**Project:** New 138 Children Early Learning Centre  
**Location:** 1911 Gisborne Melton Road, Kurunjang, 3337  
**Client:** Sasha Soloveychik

Drawing Title	
Date:	26/09/2017
Scale:	1:200
Project No:	5221
Sheet No.:	TP03 OF 6

Item 12.12 Planning Application PA 2015/4986/2 - Amendment to Permit and Plans associated with the Use and Development of the land for the purpose of a Childcare Centre At 1911 Gisborne-Melton Road, Kurunjang

Appendix 3 Plans of Proposal (re-submitted - 27 September 2017)

