


AREA SCHEDULE	
KINDERGARTEN	1,117m ²
MCH	76m ²
COMMUNITY	266m ²
COMMERCIAL KITCHEN	21m ²
TOTAL FLOOR AREA	1,480m ²
OUTDOOR PLAY	1,112m ²
COMMUNITY OUTDOOR AREAS	116m ²
CARPARKING (No.)	86 (incl. 3 ACC.)
CARPARKING (AREA)	2,503m ²
FUTURE EXPANSION	1,344m ²

OPTION 1
LEVEL 1 COMMUNITY CENTRE
 1:200 @A1

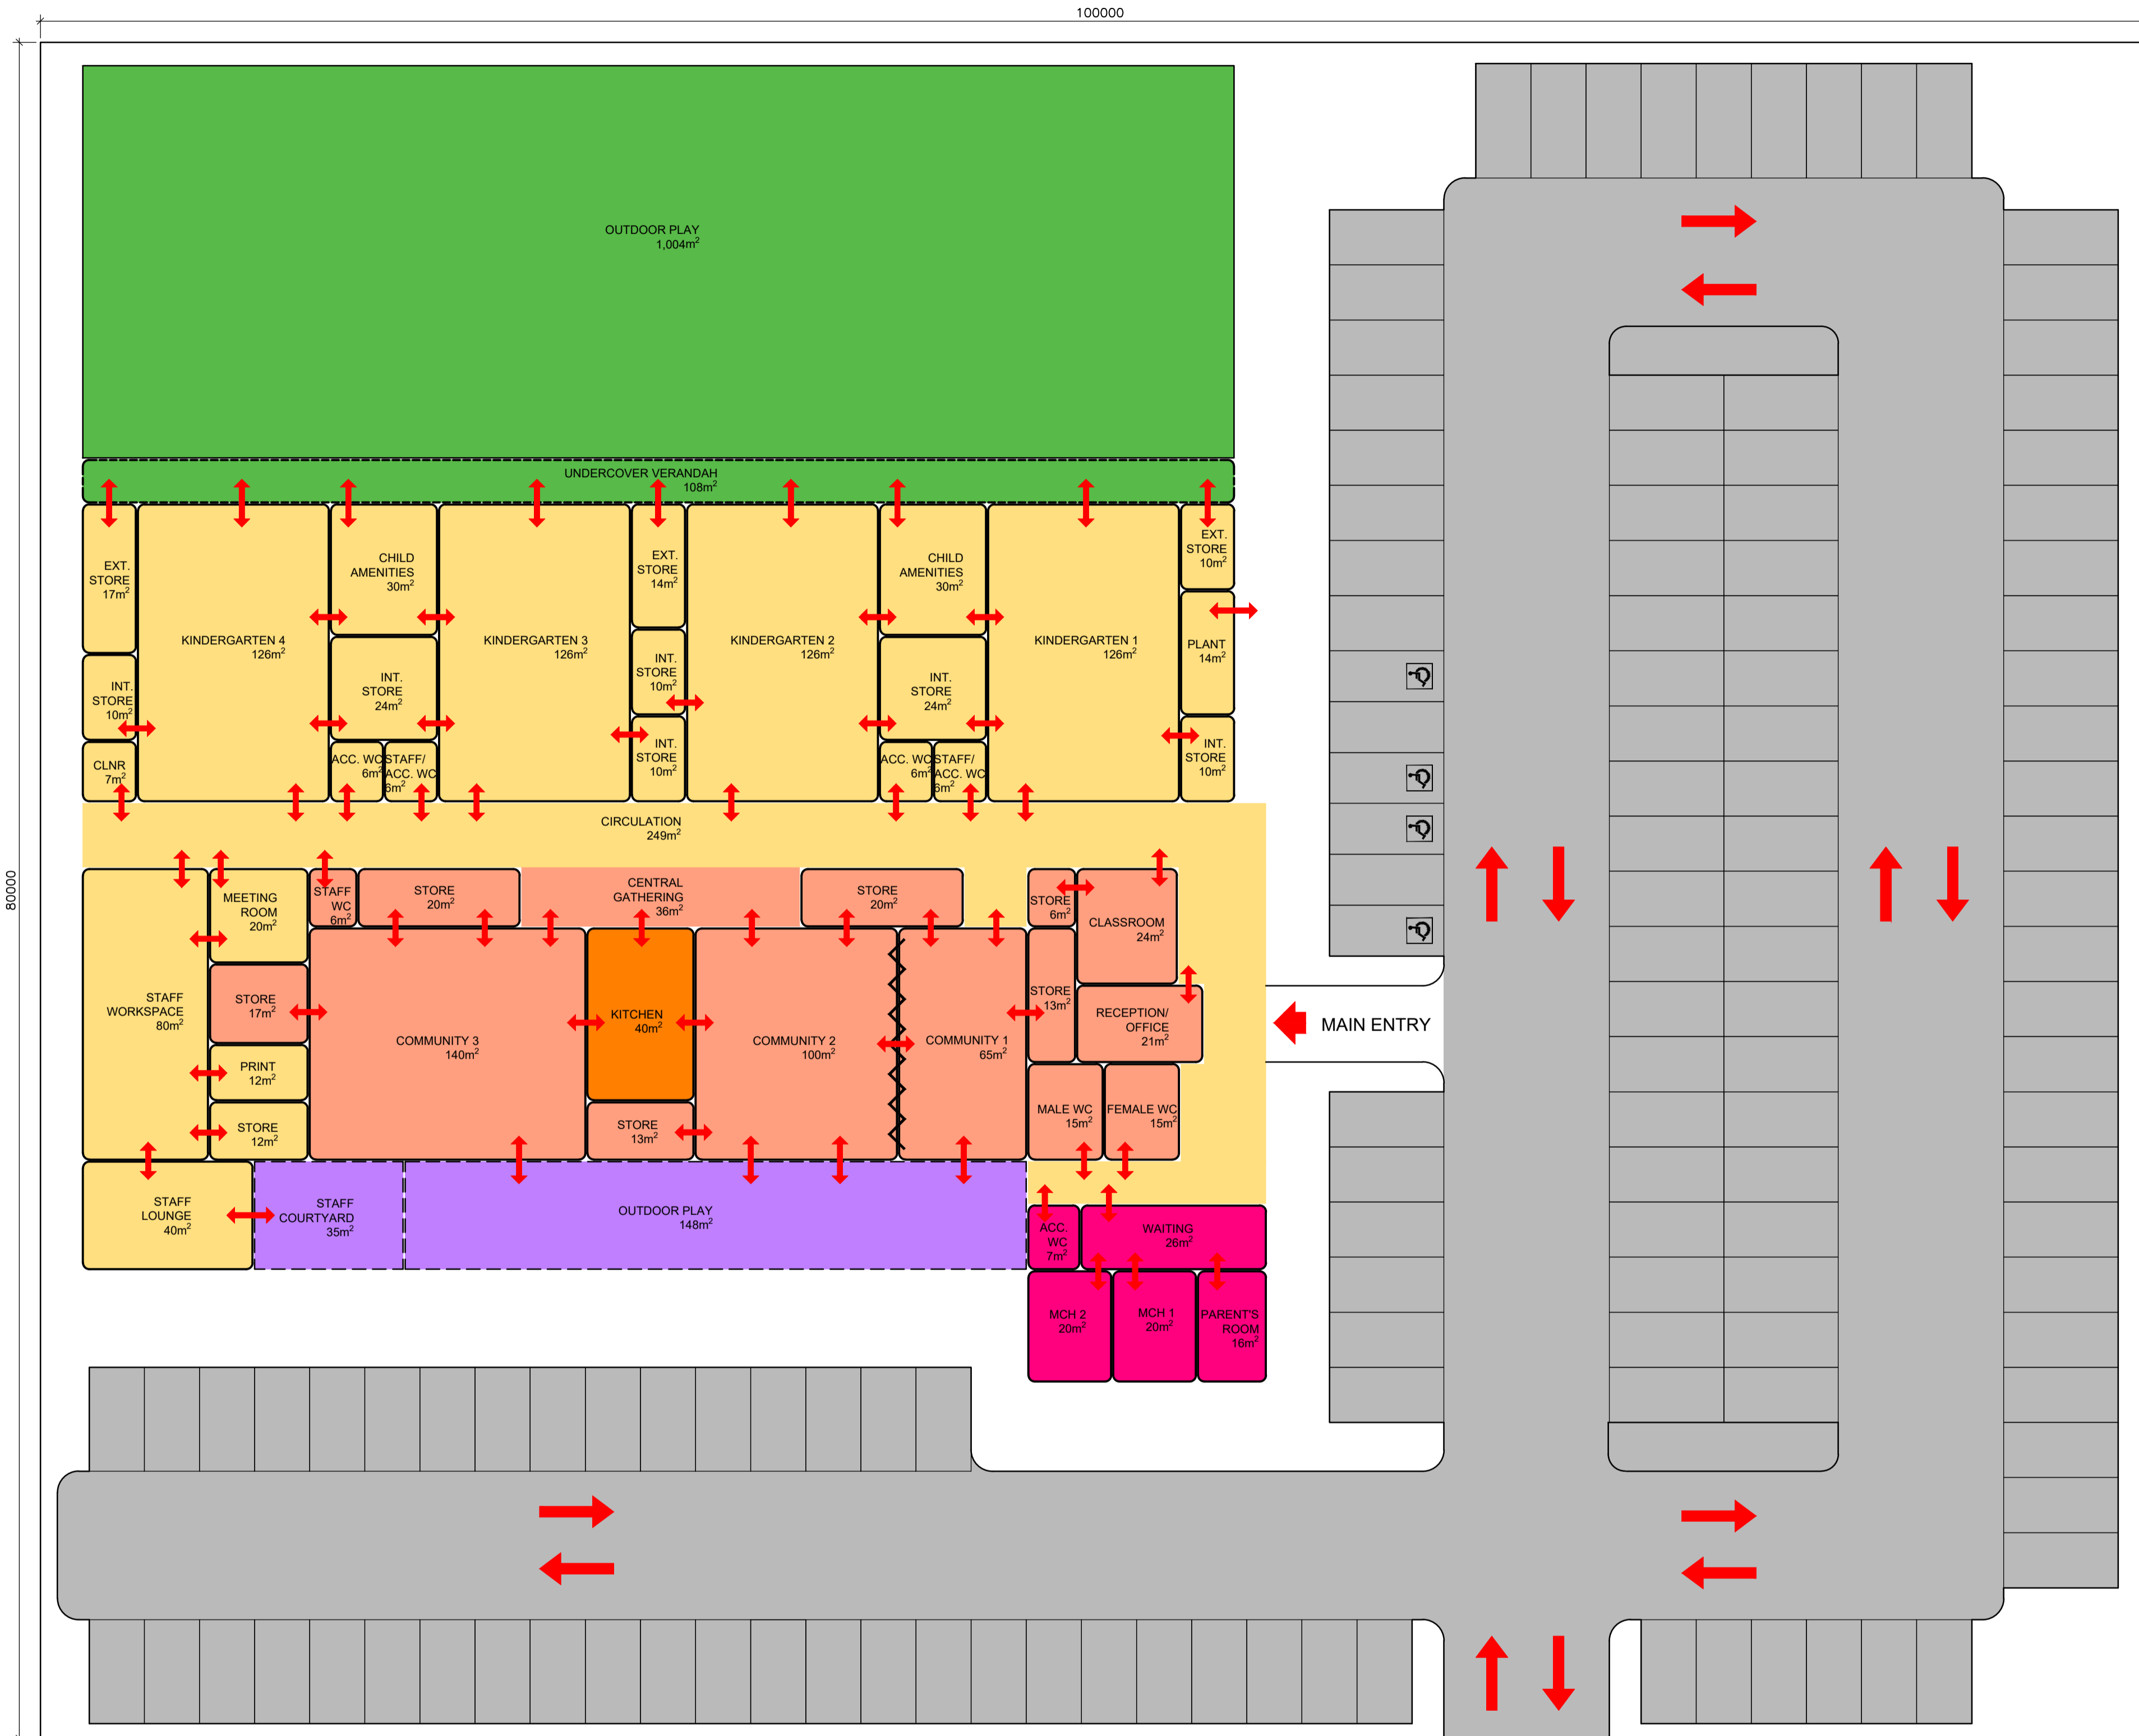

AREA SCHEDULE	
KINDERGARTEN	1,151m ²
MCH	89m ²
COMMUNITY	511m ²
COMMERCIAL KITCHEN	40m ²
TOTAL FLOOR AREA	1,791m ²
OUTDOOR PLAY	1,112m ²
COMMUNITY OUTDOOR AREAS	183m ²
CARPARKING (No.)	137 (incl. 4 ACC.)
CARPARKING (AREA)	3,634m ²

OPTION 2
LEVEL 2 COMMUNITY CENTRE
 1:200 @A1