


FOR CONTINUATION REFER TO CARDNO DRAWING No. V191096-TR-DG-2603

FOR CONTINUATION REFER TO CARDNO DRAWING No. V191096-TR-DG-2623

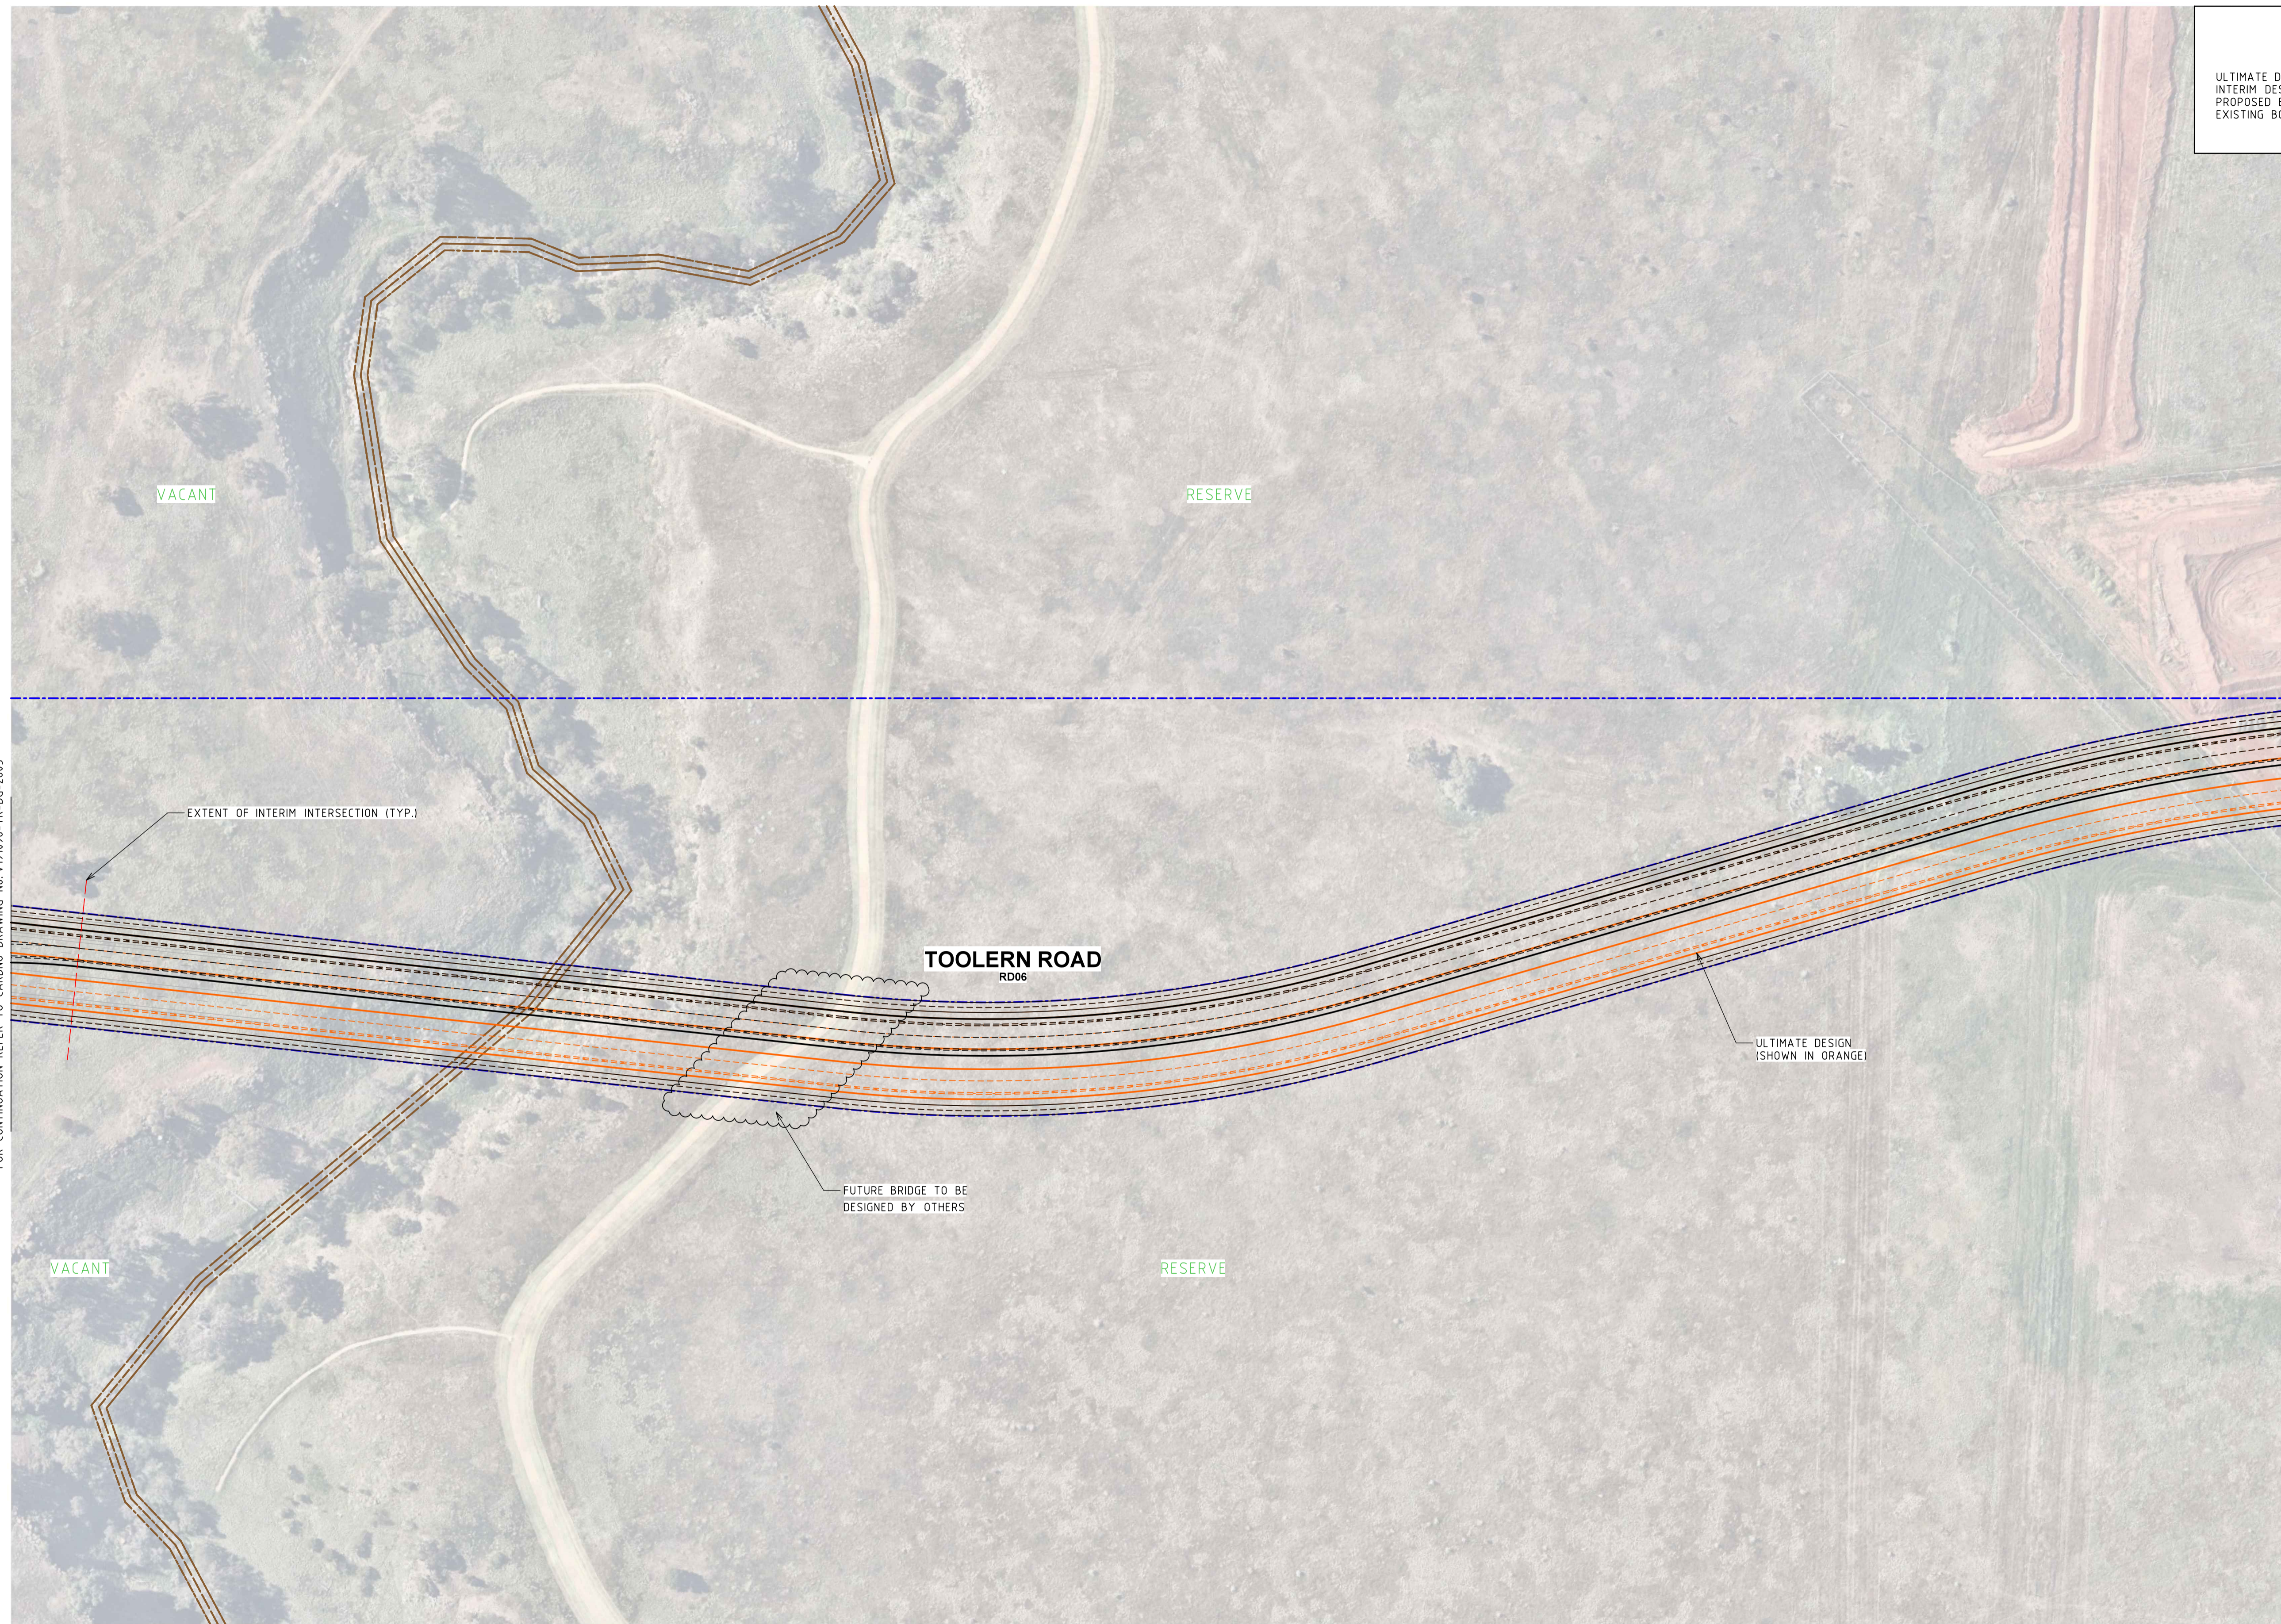

LEGEND	
ULTIMATE DESIGN	— (Orange line)
INTERIM DESIGN	— (Blue line)
PROPOSED BOUNDARY	— (Black line)
EXISTING BOUNDARY	— (Black line)

Rev	Date	Description	Drawn	Appr.
6	10.05.2021	COUNCIL COMMENTS	AB	AC
5	09.04.2021	COUNCIL COMMENTS	AB	AC
4	05.11.2020	COUNCIL AND DoT COMMENTS	EC	BM
3	05.06.2020	GENERAL AMENDMENTS	LS	TM
2	03.04.2020	COUNCIL COMMENTS	LS	TM
1	05.03.2020	ISSUED FOR INFORMATION	LS	TM

© Cardno Limited All Rights Reserved.  
 This document is produced by Cardno Limited solely for the benefit of and use by the client in accordance with the terms of the retainer. Cardno Limited does not and shall not assume any responsibility or liability whatsoever to any third party arising out of any use or reliance by third party on the content of this document.

0 10 20 40  
 1:1000 @ A1

**WARNING**  
 BEWARE OF UNDERGROUND SERVICES  
 THE LOCATIONS OF UNDERGROUND SERVICES SHOWN ARE APPROXIMATE ONLY AND THEIR EXACT POSITION SHOULD BE PROVEN ON SITE.

GENERAL NOTES:  
 1. BASE INFORMATION SUPPLIED BY NEARMAP.  
 2. ALL DIMENSIONS ARE TO FACE OF KERB AND CHANNEL U.O.  
 3. LOCAL ROAD - TOOLERN ROAD (SPEED ZONE 60KM/H)

ABN: 47 106 610 913  
 501 Swanston Street, Melbourne, VIC Australia 3000  
 Phone (+61 3) 8415 7777 Fax (+61 3) 8415 7788  
 Email: victoria@cardno.com.au Web: www.cardno.com.au/victoria

Drawn	L. SIMPSON
Designed	L. SIMPSON
Checked	C. SANSTOUPET
Authorised	T. MCKINLEY

Client	CITY OF MELTON
Project	TOOLERN PSP TOOLERN ROAD MELTON SOUTH
Title	RD06 - INTERIM PSP MID-BLOCK CONCEPT LAYOUT

Status	<b>PRELIMINARY</b> NOT TO BE USED FOR CONSTRUCTION PURPOSES		
Date	05.03.2020	Scale	1:1000
Drawing Number	V191096-TR-DG-2631	Size	A1
Revision		Revision	6