


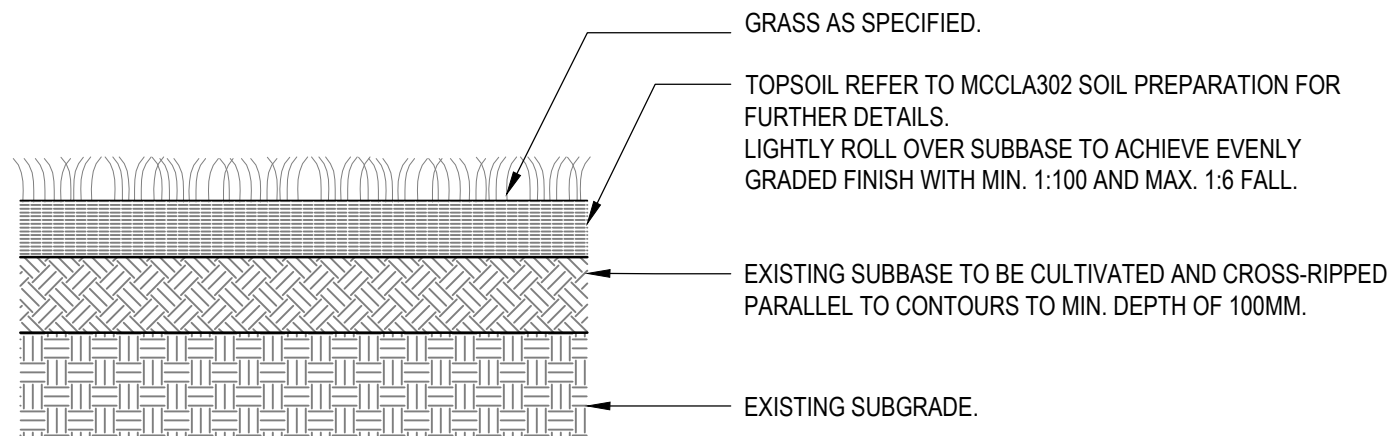

1 GRASSING
CROSS SECTION 1:10

NOTES:

- PLANTING SHOULD OCCUR ON DAYS LESS THAN 32°.
- CONSERVATION AREA GRASSING IS TO: CONSIST OF A COMBINATION OF INDIGENOUS GRASSES FROM LOCAL PROVENANCE SEED AND NON-INVASIVE PASTURE GRASSES. CONSULTATION WITH A QUALIFIED OPERATOR REGARDING SOIL PREPARATION AND TIMING IS REQUIRED.
- ALL GRASS AREAS MUST BE ACCESSIBLE FOR MOWING MACHINERY.
- ALL GRASSED AREAS INCLUDING MOUNDS MUST NOT EXCEED 1:6 GRADE.
- THIS DETAIL IS NOT INTENDED FOR SPORTS FIELDS. SPECIALIST ADVICE IS REQUIRED FOR PLAYING SURFACES.
- REFER TO PRACTICAL COMPLETION AND FINAL COMPLETION CHECKLISTS.

INSTANT TURF:

- 100% KIKUYU TURF, FREE OF WEED INVASION GREATER THAN 2% OF TURF AREA.
- WHERE INSTANT TURF IS LOCATED WITHIN OR IMMEDIATELY ADJACENT TO CONSERVATION RESERVES OR WATERWAYS, A CONCRETE SHARED PATH OR OTHER APPROVED BUFFER MUST BE PROVIDED BETWEEN THE CONSERVATION RESERVE OR WATERWAY AND THE KIKUYU TURF.
- INSTALLED IN ALL RESERVES, INCLUDING THEIR IMMEDIATELY ADJACENT NATURESTRIPS, DOG OFF-LEAD PARKS, GRASSED MOUNDS AND ANY AREAS THAT ARE EXPECTED TO RECEIVE HIGH AMOUNTS OF TRAFFIC.
- INSTALLED LEVEL WITH NO GAPS AND JOINTS STAGGERED BETWEEN ROLLS AND EDGES CLOSE BUTTED OR HAND KNITTED TO ENSURE NO DIE BACK BETWEEN JOINTS.
- TOP DRESSING IS TO BE PIT SAND TO COMPLY WITH AS4419:2018. SPREAD SAND EVENLY BETWEEN GRASS JOINTS IN LAYERS OF NOT MORE THAN 10MM, DO NOT BURY GRASS.
- ASSESS CLIMATIC CONDITIONS AND ADJUST FERTILIZING AND MOWING REGIME AS NECESSARY. AT 4 WEEKS AFTER TURFING APPLY A LAWN FEEDER FERTILIZER OR SIMILAR AT A RATE OF 2.5KG/100M². CARRY OUT FIRST CUT AND SUBSEQUENT MOWING AT SUITABLE INTERVALS TO MAINTAIN HEALTHY GROWTH.

SEEDED GRASS:

- PREFERRED FOR SOIL STABILIZATION, FUTURE ROAD WIDENINGS AND PASSIVE AREAS OF ACTIVE OPEN SPACES. RYE AND KIKUYU SHALL BE INSTALLED AT A RATIO OF EITHER 50/50 OR 70/30, AS DETERMINED ON A PROJECT BY PROJECT BASIS AND APPROVED BY THE COUNCIL OFFICER PRIOR TO INSTALLATION.
- IN CONSERVATION ZONE: WALLABY GRASS (RYTIDOSPERMA GENICULATUM), KANGAROO GRASS (THEMEDA TRIANDRA) AND WEEPING GRASS (MICROLAENA STIPOIDES) AT RATION OF 30/30/40 OR AS DETERMINED BY SUITABLY QUALIFIED NATIVE GRASS INSTALLERS.
- FULLY ESTABLISHED AND FIRMLY ROOTED, AND NOT MERELY SPROUTED, PRIOR TO PRACTICAL COMPLETION, GENERALLY REQUIRING AT LEAST THREE (3) MONTHS UNDER GOOD GROWING CONDITIONS.

E				 DESIGN & INVESTIGATIONS STANDARD DRAWINGS LANDSCAPE	DRAWING No. MCCLA 307	DRAWN Y.SU	CHECKED S.HUANG
D							
C					DRAWING NAME TYPICAL GRASS	SCALE 1:10@A3	DATE 06/08/2026
B	M.H.	06/08/26	PUBLISHED REVISION			PAPER A3	REV B
A	M.H.	24/07/26	PRELIMINARY ISSUE			SHEET 1	OF 1
ISSUE	APPROVED	DATE	DETAILS				